



OFFICE 1, BETEC BUSINESS PARK,
LOVE LANE, CIRENCESTER, GL7 1YG
TEL/FAX 01285-654522
www.sitechsurveying.co.uk

SECOND FLOOR, 17 BREWER STREET
MAIDSTONE, KENT, ME14 1RU
TEL/FAX 01422 678900
Email info@sitechsurveying.co.uk




STANDARD REFERENCE
DATUM USED - ORDNANCE SURVEY OSGM 15 TM GPS
BENCH MARKS USED - OSGM 15 TM GPS

SITE BENCH MARKS ESTABLISHED - SURVEY STATIONS (SEE PLAN)

SURVEY STATIONS INDICATED THUS
PROJECTION - OSTN 15 TM GPS (Scale factor not applied)

ABBREVIATIONS

- | | | |
|---------------------------|--------------------------------|--------------------------------|
| ACU AIR CONDITIONING UNIT | KO KERB OUTLET | RWP RAIN WATER PIPE |
| CL COVER LEVEL | L LIGHT | SC STOP COCK |
| E EARTH POINT | LP LAMPPOST | SL SUMP LEVEL |
| ECF ELECTRICITY CABLE PIT | MH MANHOLE | SP SOIL PIPE |
| EP ELECTRICITY POLE | MS SERVICE MARKER | SV SLUCE VALVE |
| FI FIRE HYDRANT | NB NOTICE BOARD | TIC TELEPHONE CALL BOX |
| FL FLOOR LEVEL | NFI NO FURTHER INFORMATION | TIC TELEPHONE INSPECTION COVER |
| G GULLY | OSM ORDNANCE SURVEY BENCH MARK | TP TELEPHONE POLE |
| GC GAS COCK | P POST OR PILLAR | UTL UNABLE TO LIFT |
| GV GAS VALVE | RE ROODING EYE | VP VENT PIPE |
| IC INSPECTION COVER | RC ROAD GULLY | WQ WASH OUT |
| I INVERT LEVEL | RS ROAD SIGN | WM WATER METER |

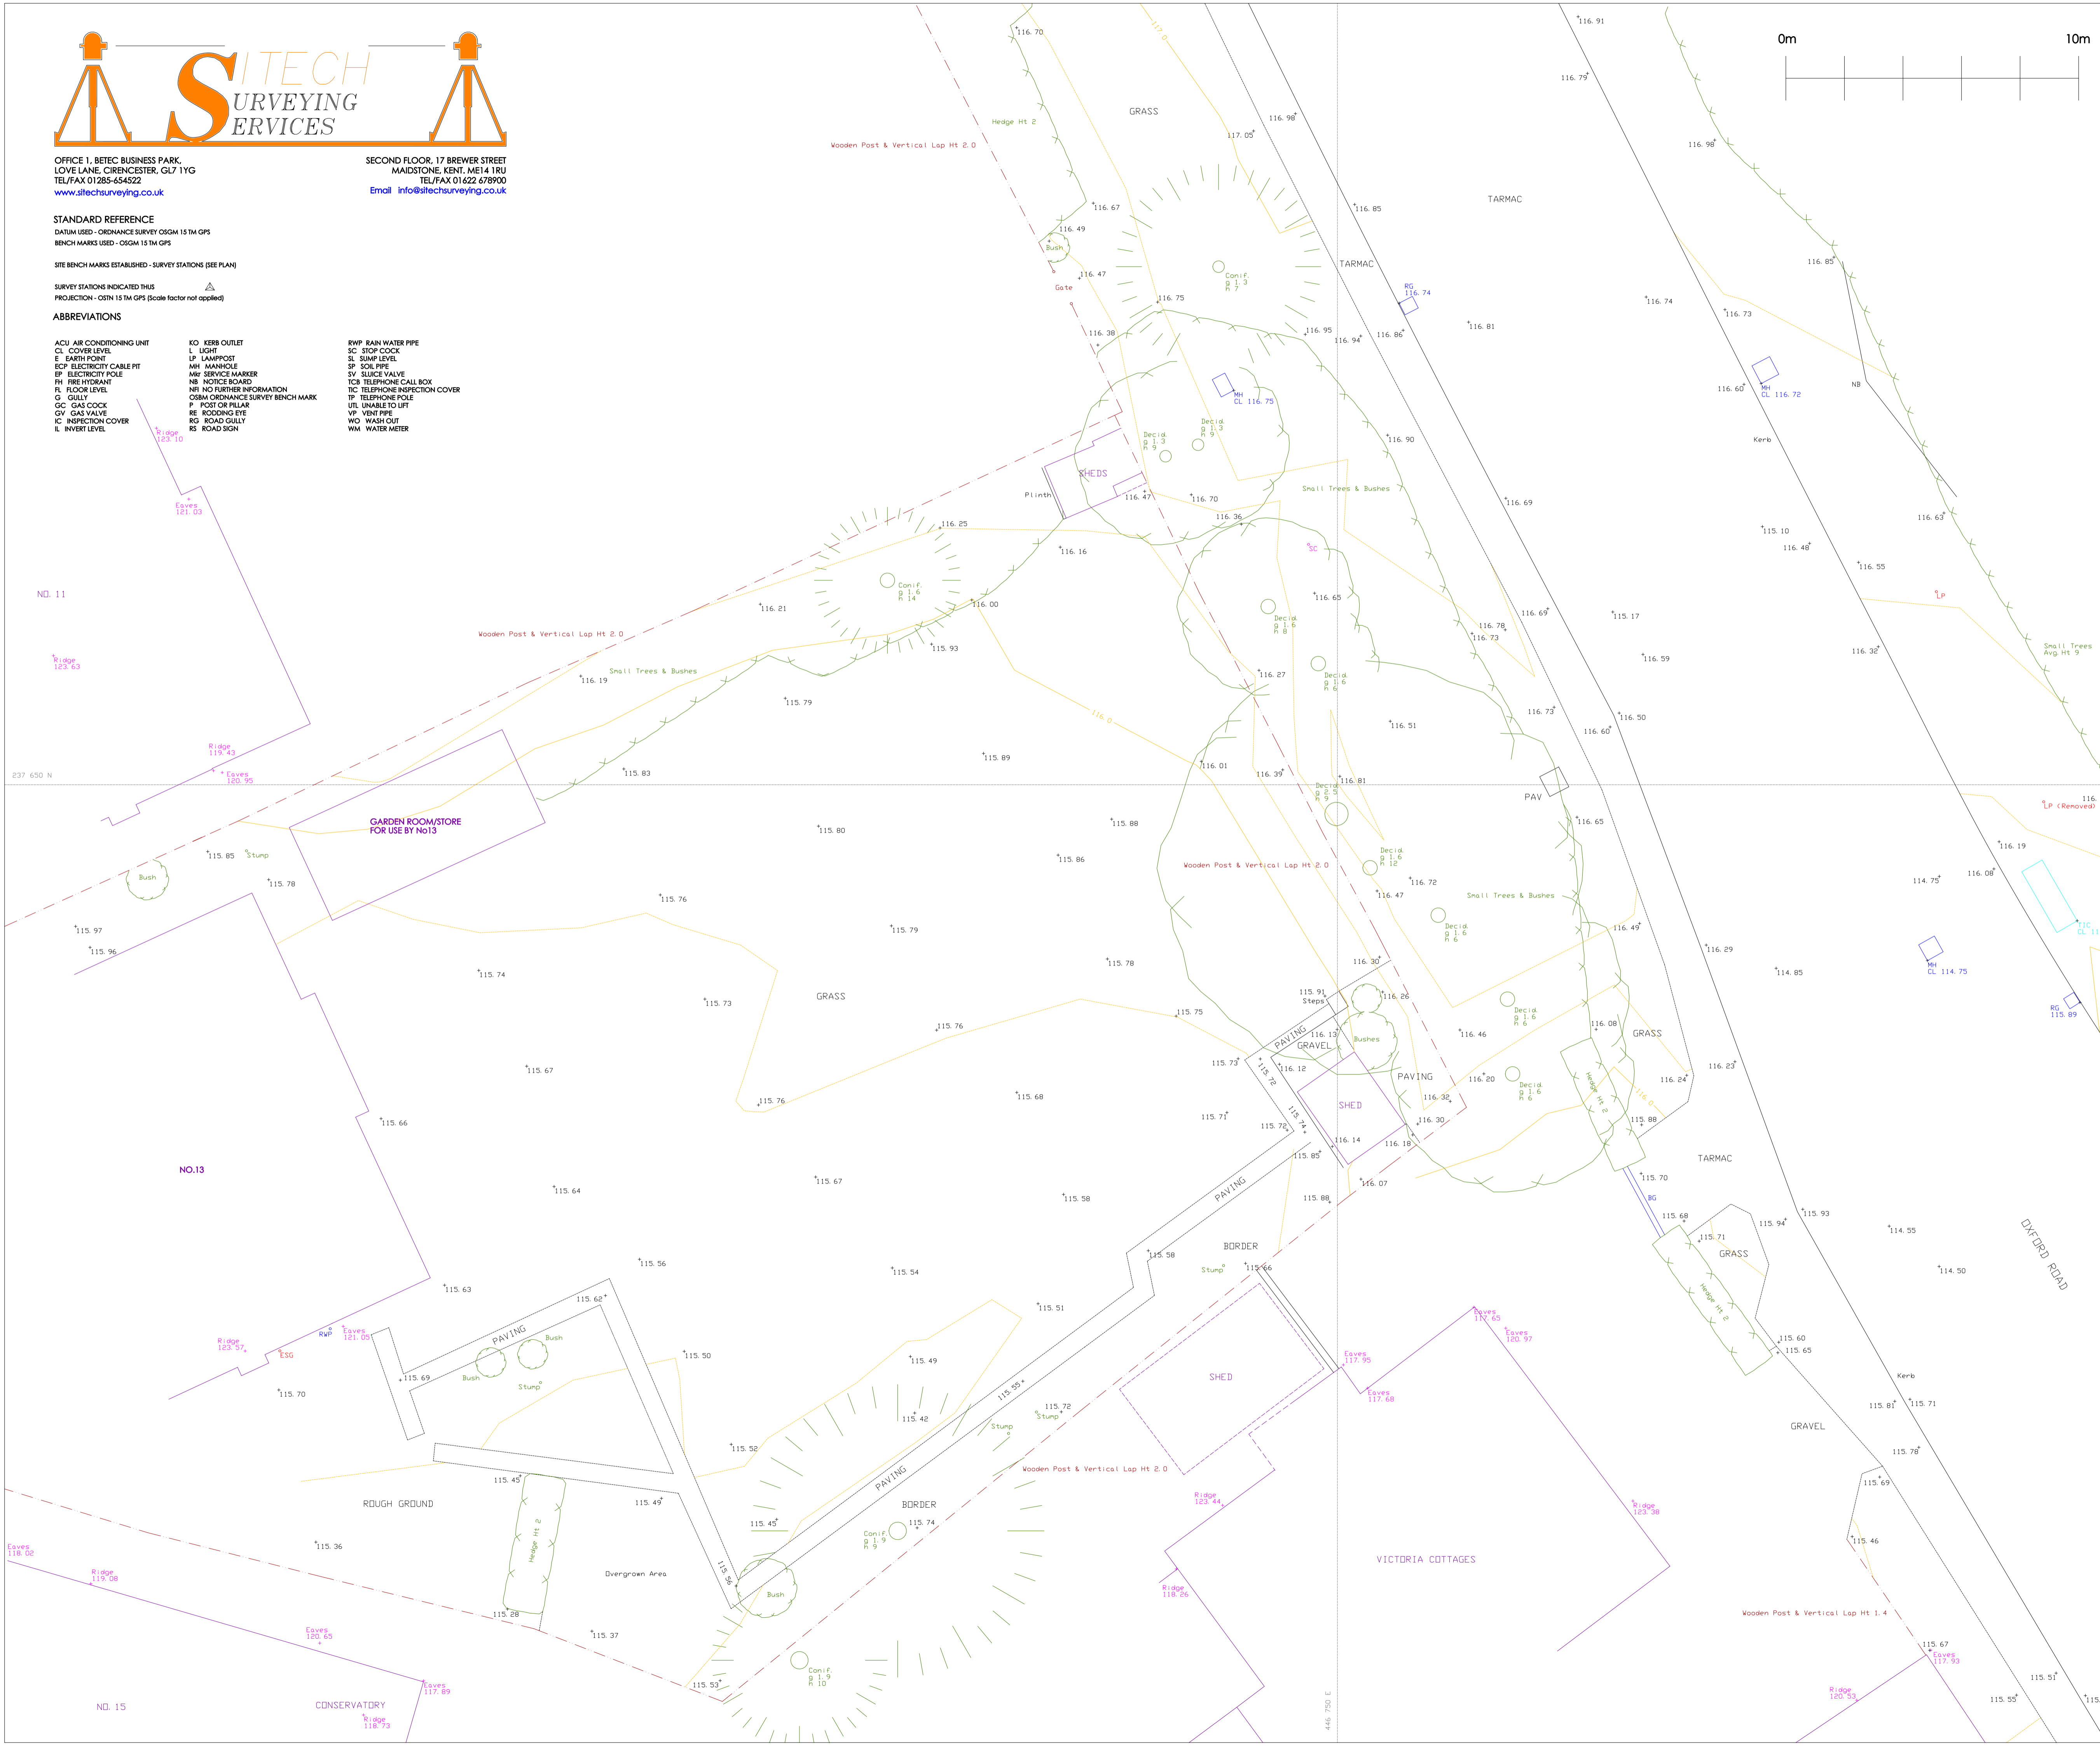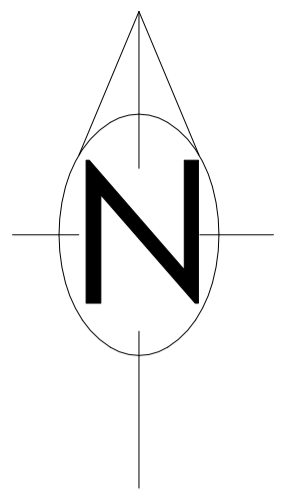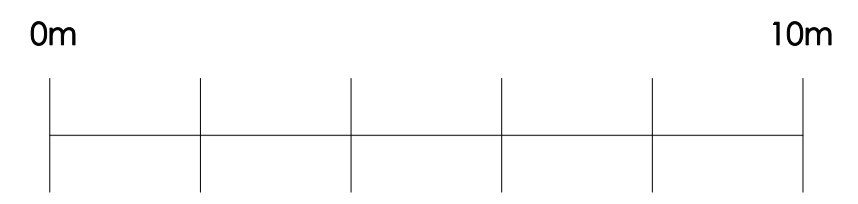

© THIS DRAWING IS THE PROPERTY OF
DEREK SKEATS ASSOCIATES LTD
AND IS NOT TO BE REPRODUCED IN ANY FORM
WITHOUT WRITTEN PERMISSION.

CLIENT
MR. L. JONES

TITLE
**EXISTING SITE LAYOUT
LAND TO REAR OF 13 BLACKWOOD PLACE
BODICOTE
BANBURY
OXON. OX15 4BD**

SCALE
1:100 - A1 SHEET

| | |
|---------------------------|---------------------------|
| DATE 29/06/2020 | DRAWN BY SITECH |
|---------------------------|---------------------------|

DRAWING NUMBER
2020-10-01 ESL

**DEREK SKEATS
ASSOCIATES LTD**
ARCHITECTURAL ENGINEERING
Grassington House, 142 Gidley Way,
Horspath, Oxon. OX33 1TD
Tel: 07703 292982
E-mail: noelskeats@btinternet.com