


Notes

THIS SURVEY HAS BEEN PREPARED WITH A SCALING ACCURACY FOR A PLOT AT A SCALE OF 1:200.  
 ALL LEVELS ARE IN METRES DERIVED FROM GPS TRANSFORMATION OSGM15.  
 THE CO-ORDINATES ARE DERIVED FROM THE ORDNANCE SURVEY ACTIVE STATION NETWORK OSTN15 (BASE STATION ST04).  
 DRAINAGE PIPE SIZES HAVE BEEN MEASURED FROM THE SURFACE. CHAMBERS ACCESS HAS NOT BEEN GAINED FOR SAFETY REASONS. THEREFORE SIZES SHOULD BE REGARDED AS APPROXIMATE.

dl bed level  
 cl cover level  
 il invert level

STATION SCHEDULE

Station	Eastings	Northings	Level	Type
ST01	455875.770	219360.443	63.889	pin
ST02	455845.544	219355.576	63.820	peg
ST03	455925.482	219277.207	63.116	pin
ST04	455916.533	219253.520	63.202	pin
ST05	455895.771	219225.372	63.614	pin
ST06	455884.103	219250.138	63.100	pin
ST07	455885.188	219220.103	63.889	pin
ST08	455906.105	219263.674	63.343	pin

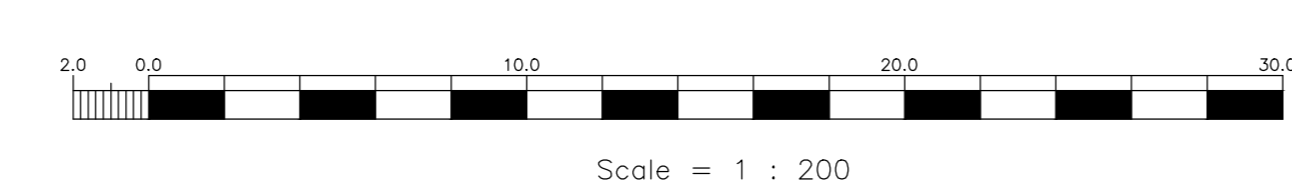

05/09/2020 © ON CENTRE SURVEYS LTD. 2020 ACAD.  
 job: MANOR FARM OXFORD ROAD WENDLEBURY OX20 2PS  
 client: ROBERT BROWN DESIGNS  
 title: LAND SURVEY dwg no: 28976A/1  
 scale: A0B1/200 date: 21st September 2020  
 On Centre Surveys Ltd.  
 LAND & BUILDING SURVEYORS  
 GEODETIC ENGINEERS  
 2 CHARLES COOK, BISHOPSCOTE ROAD, WIMBORNE DORSET  
 TEL: 01506 494294  
 E-MAIL: info@oncentre.co.uk  
 A member of The Survey Association