


SECTION B-B 1:20

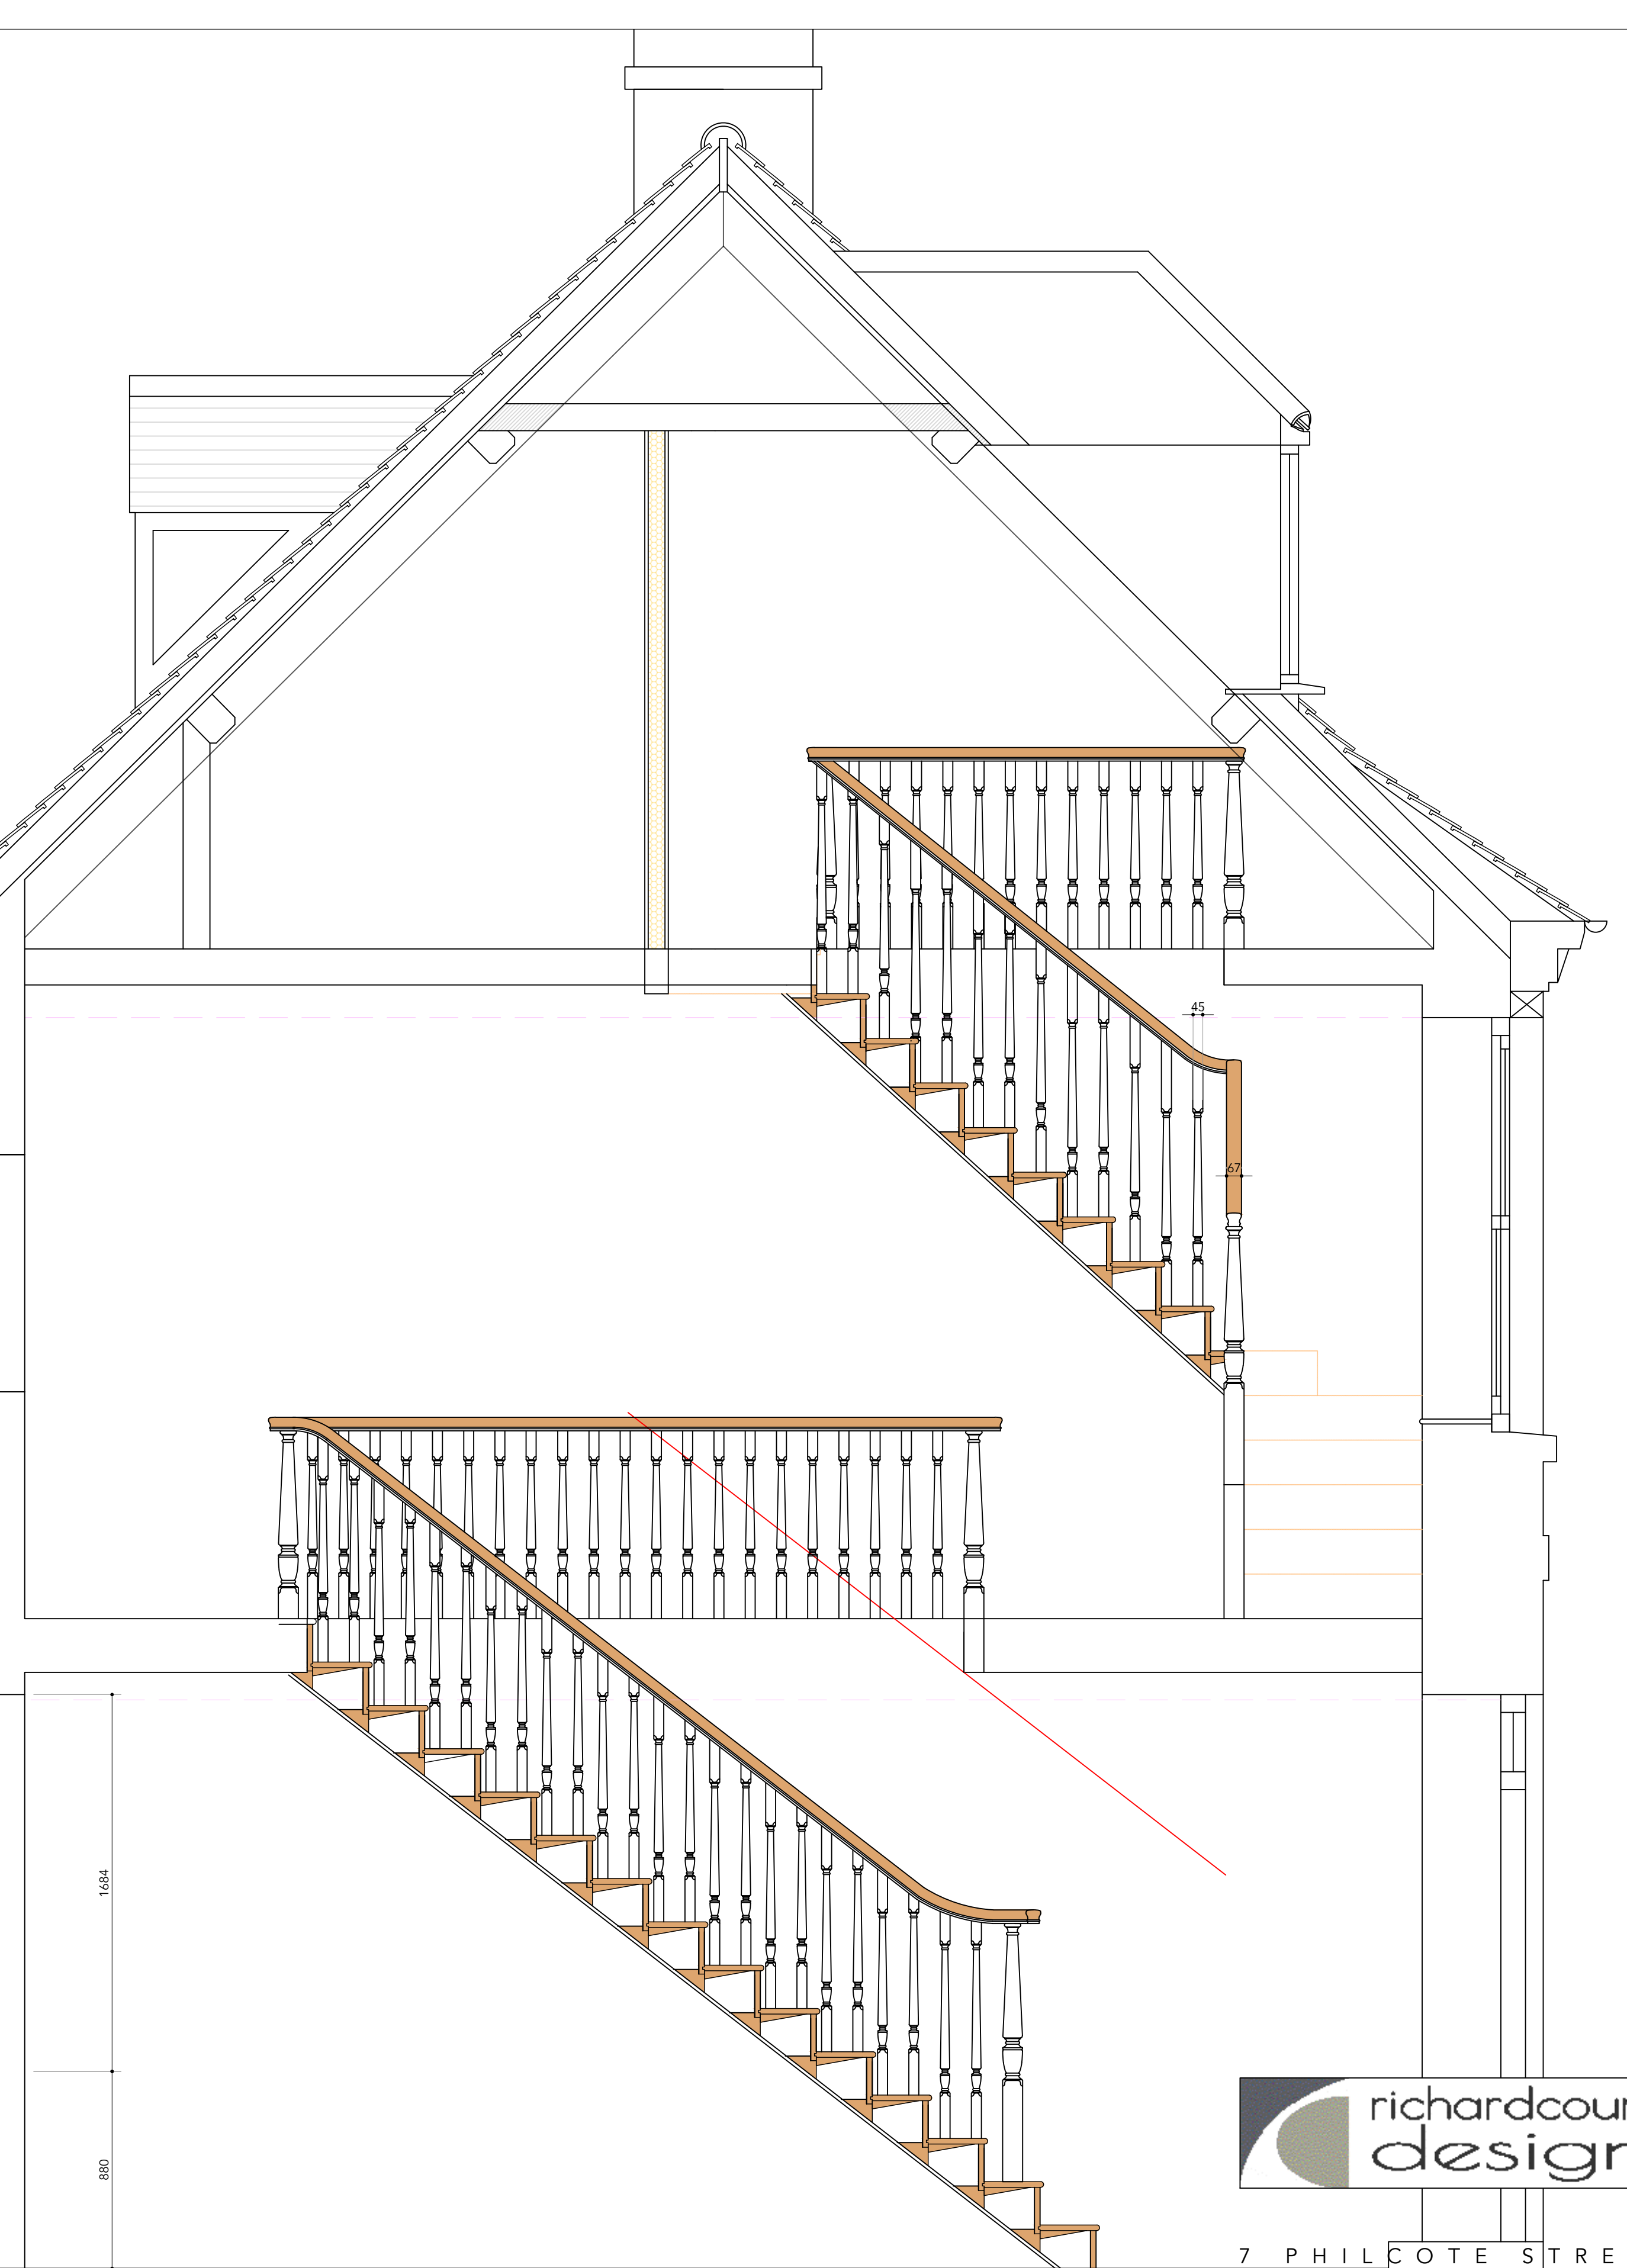

7 PHILCOTE STREET
DEDDINGTON
OX15 0TB

Tel: 07795313850
E-mail: richardcourtdesigns@gmail.com

PROJECT:
Wendlebury Lodge, Church Lane,
Wendlebury, OX25 2PN

Job no: 1191-BREGS3
Scale: as shown @ A1L