




REVISIONS:

RURAL EDGE


- A. 2019-01-30. Side elevation updated. CM
- B. 2019-10-02. Plot numbers amended. MED
- C. 2020-10-30. Planning drawings updated to suit latest working drawings. DGK



FRONT ELEVATION

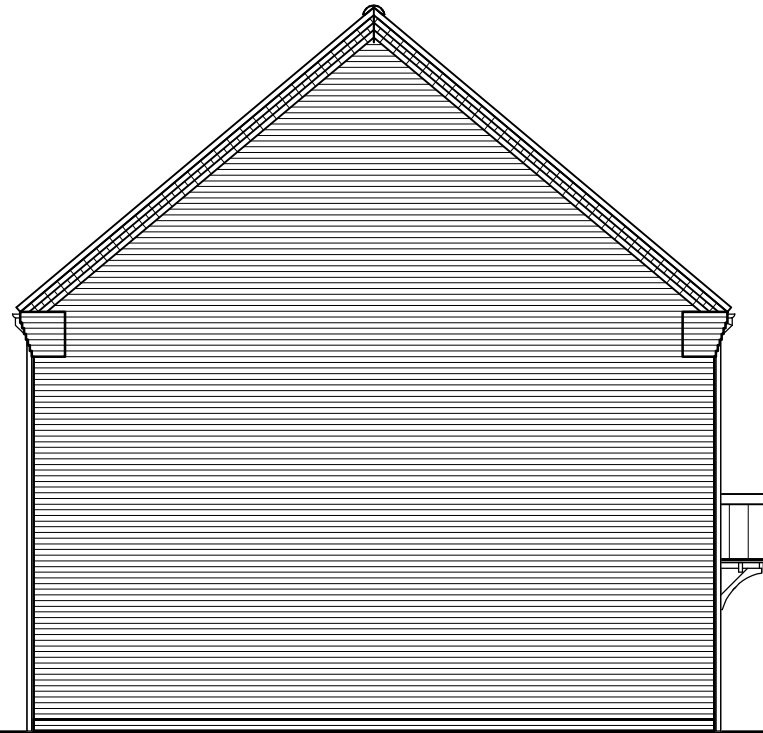


SIDE ELEVATION

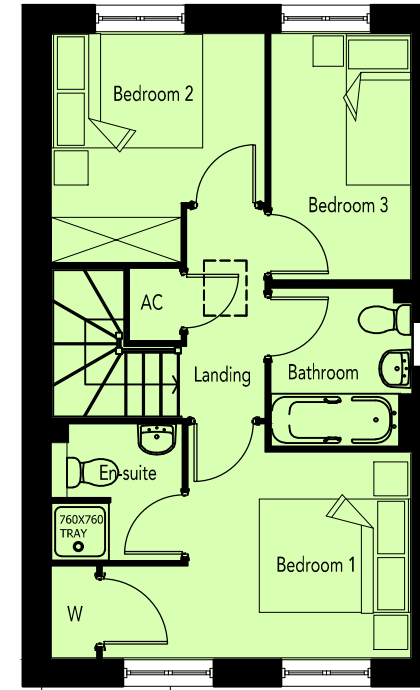


FIRST FLOOR PLAN



REAR ELEVATION

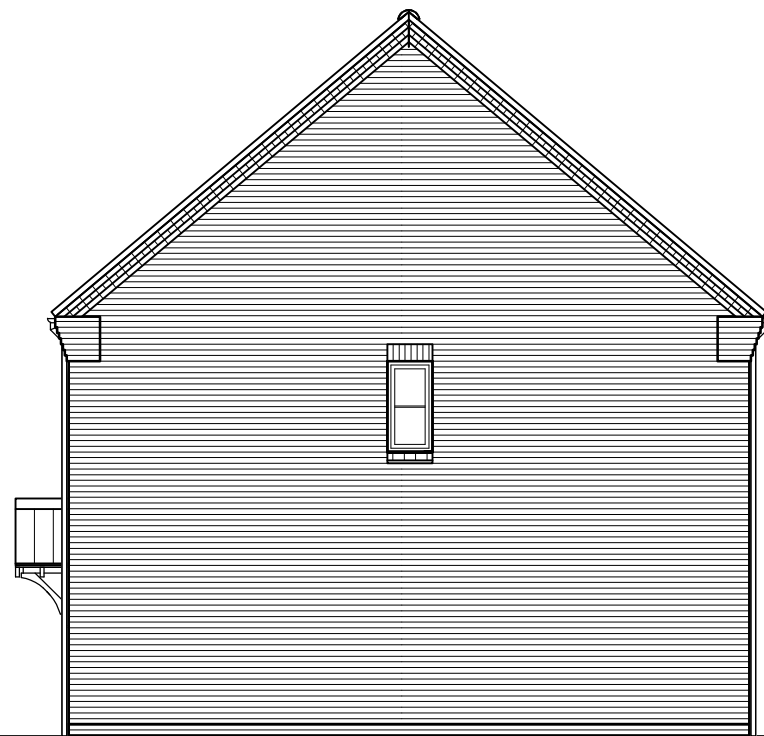

SIDE ELEVATION

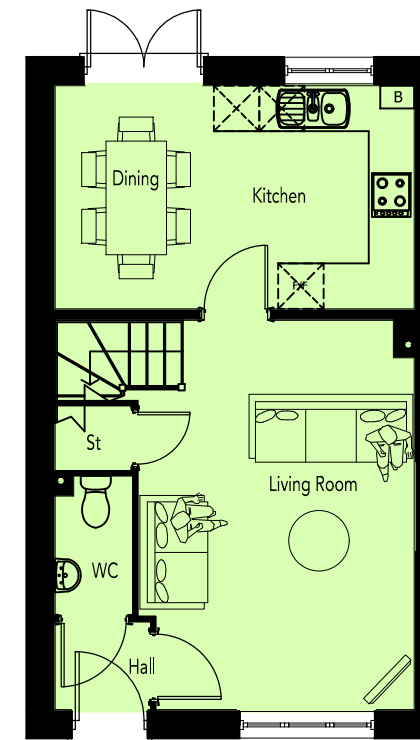

GROUND FLOOR PLAN

AREA SCHEDULE				
REF /	NET AREA		GROSS AREA (m ²)	
	m ²	ft ²	m ²	ft ²
GROUND FLOOR	39.19	421.84	39.84	428.84
FIRST FLOOR	39.19	421.84	39.84	428.84
TOTAL	78.38	843.68	79.68	857.68

NOTES

NET AREA = AREA MEASURED WITHIN THE BOUNDARY OF THE PLASTER FINISH TO EXTERNAL WALL AND SLOPING CEILINGS AT 1500MM ABOVE FFL.

GROSS AREA = AREA MEASURED WITHIN THE BOUNDARY OF THE INNER STRUCTURAL FACE OF THE EXTERNAL WALL AND SLOPING CEILINGS AT 1200MM ABOVE FFL.

