



REVISIONS:

RURAL EDGE


- A. 2019-10-02. Plot numbers amended. MED
- B. 2020-10-30. Planning drawings updated to suit latest working drawings. DGK



FRONT ELEVATION



SIDE ELEVATION

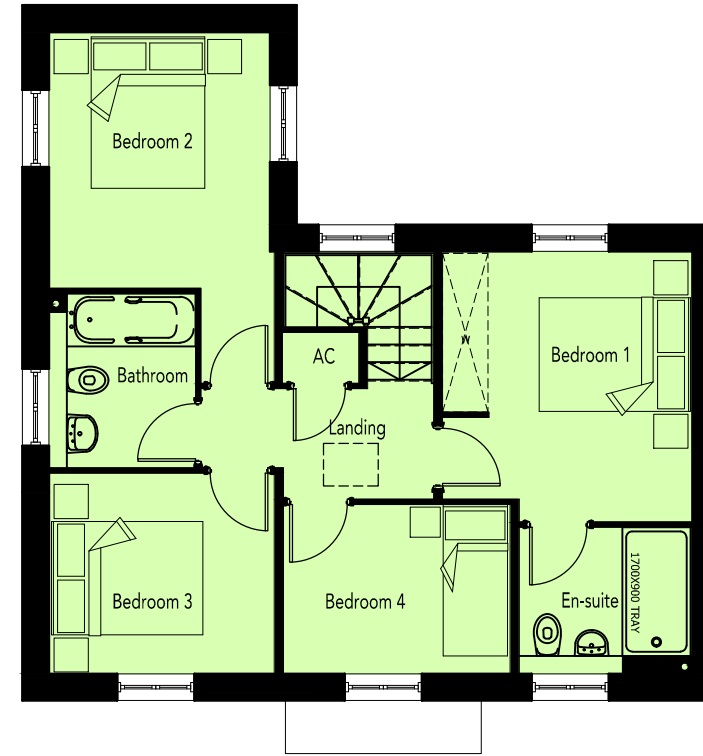


FIRST FLOOR PLAN



REAR ELEVATION



SIDE ELEVATION

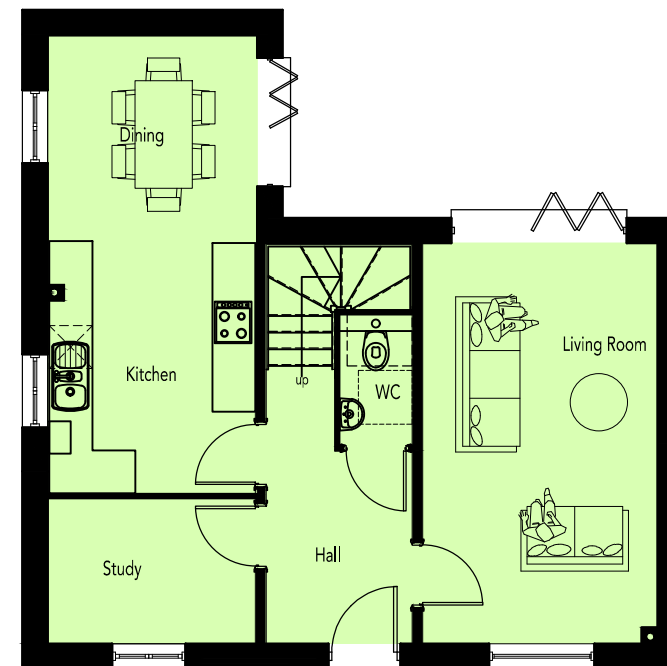

GROUND FLOOR PLAN

AREA SCHEDULE				
REF /	NET AREA		GROSS AREA (m ²)	
	m ²	ft ²	m ²	ft ²
GROUND FLOOR	55.18	593.96	56.03	603.11
FIRST FLOOR	55.18	593.96	56.03	603.11
TOTAL	110.36	1187.92	112.06	1206.21

NOTES

NET AREA = AREA MEASURED WITHIN THE BOUNDARY OF THE PLASTER FINISH TO EXTERNAL WALL AND SLOPING CEILINGS AT 1500MM ABOVE FFL.

GROSS AREA = AREA MEASURED WITHIN THE BOUNDARY OF THE INNER STRUCTURAL FACE OF THE EXTERNAL WALL AND SLOPING CEILINGS AT 1200MM ABOVE FFL.

