
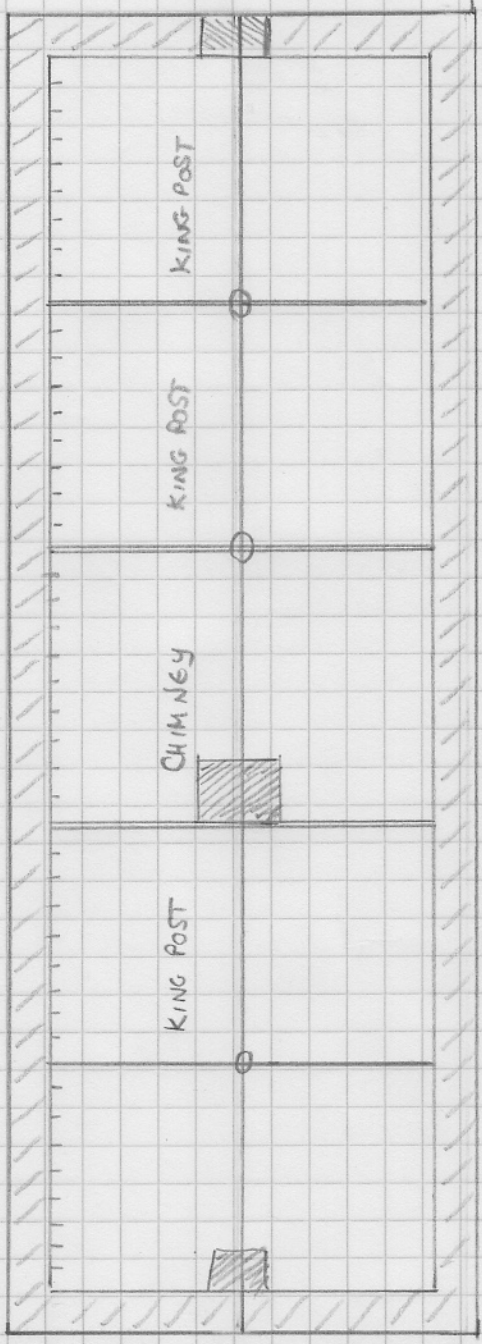


BURDROF HOUSE MAIN ROOF 1:100

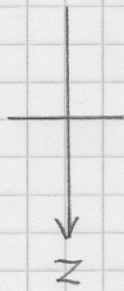

EXTERIOR: SLATE

INTERIOR: RIDGE WITH 3 KING POSTS, C45 RAFTERS EACH SIDE, BATTENS AND FELT

4 CROSS BEAMS