

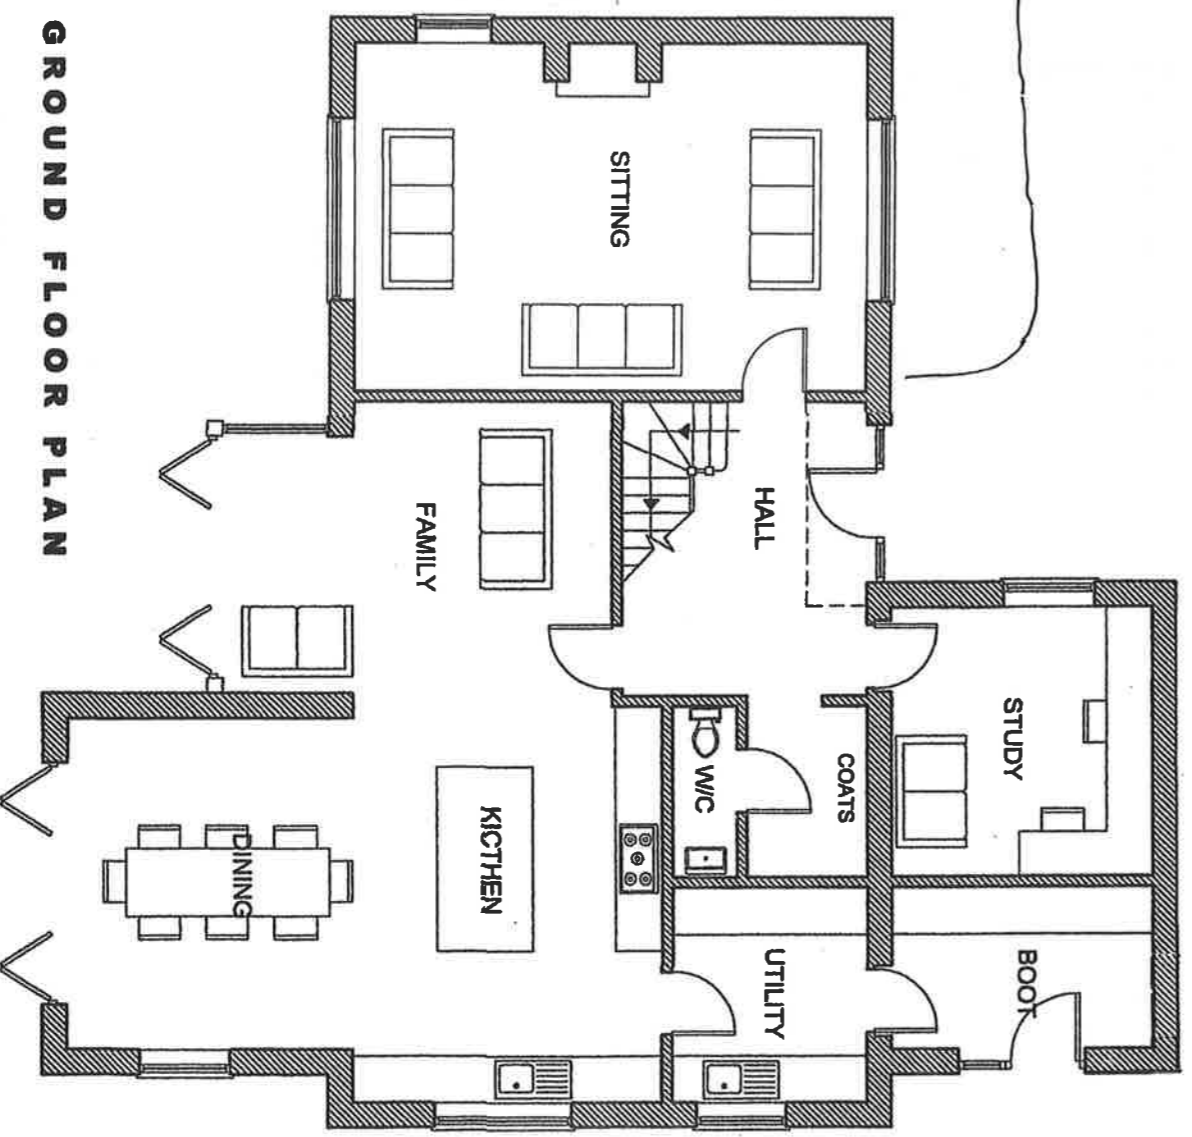


**FIRST FLOOR PLAN**

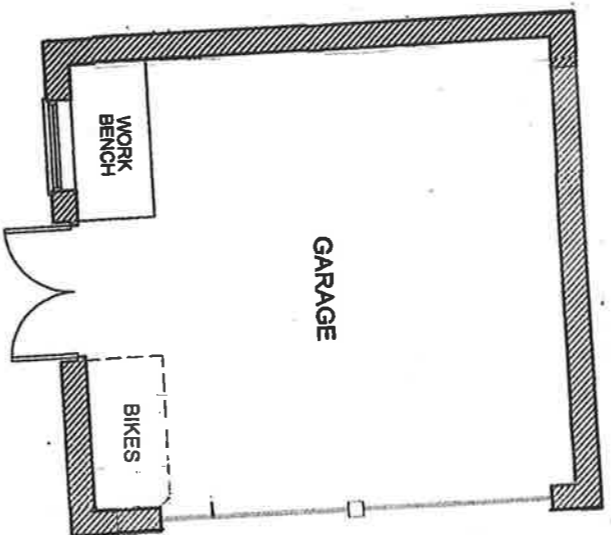

**GROUND FLOOR PLAN**

A. 27.04.20 GARAGE RELOCATED  
PLANS AMENDED

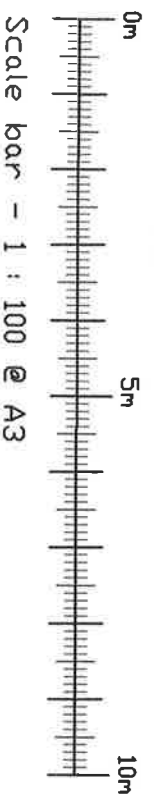

<i>Client</i>	Mrs Biggam	<i>Drawing</i>	PROPOSED FLOOR PLANS PLOT 1
<i>Architect</i>	Nicholas D Price 45 North Bar Street Banbury OX16 0TH Tel 01295 262952	<i>Scale</i>	1:100
<i>Project</i>	PROPOSED DEVELOPMENT OF LAND AT THE LEYS ADDERBURY	<i>Date</i>	January 2019
		<i>Drawing No</i>	5392A3 A