



DO NOT SCALE:
ALL DIMENSIONS TO BE CHECKED ON SITE AND
ARCHITECT NOTIFIED OF ANY DISCREPANCIES
PRIOR TO COMMENCEMENT

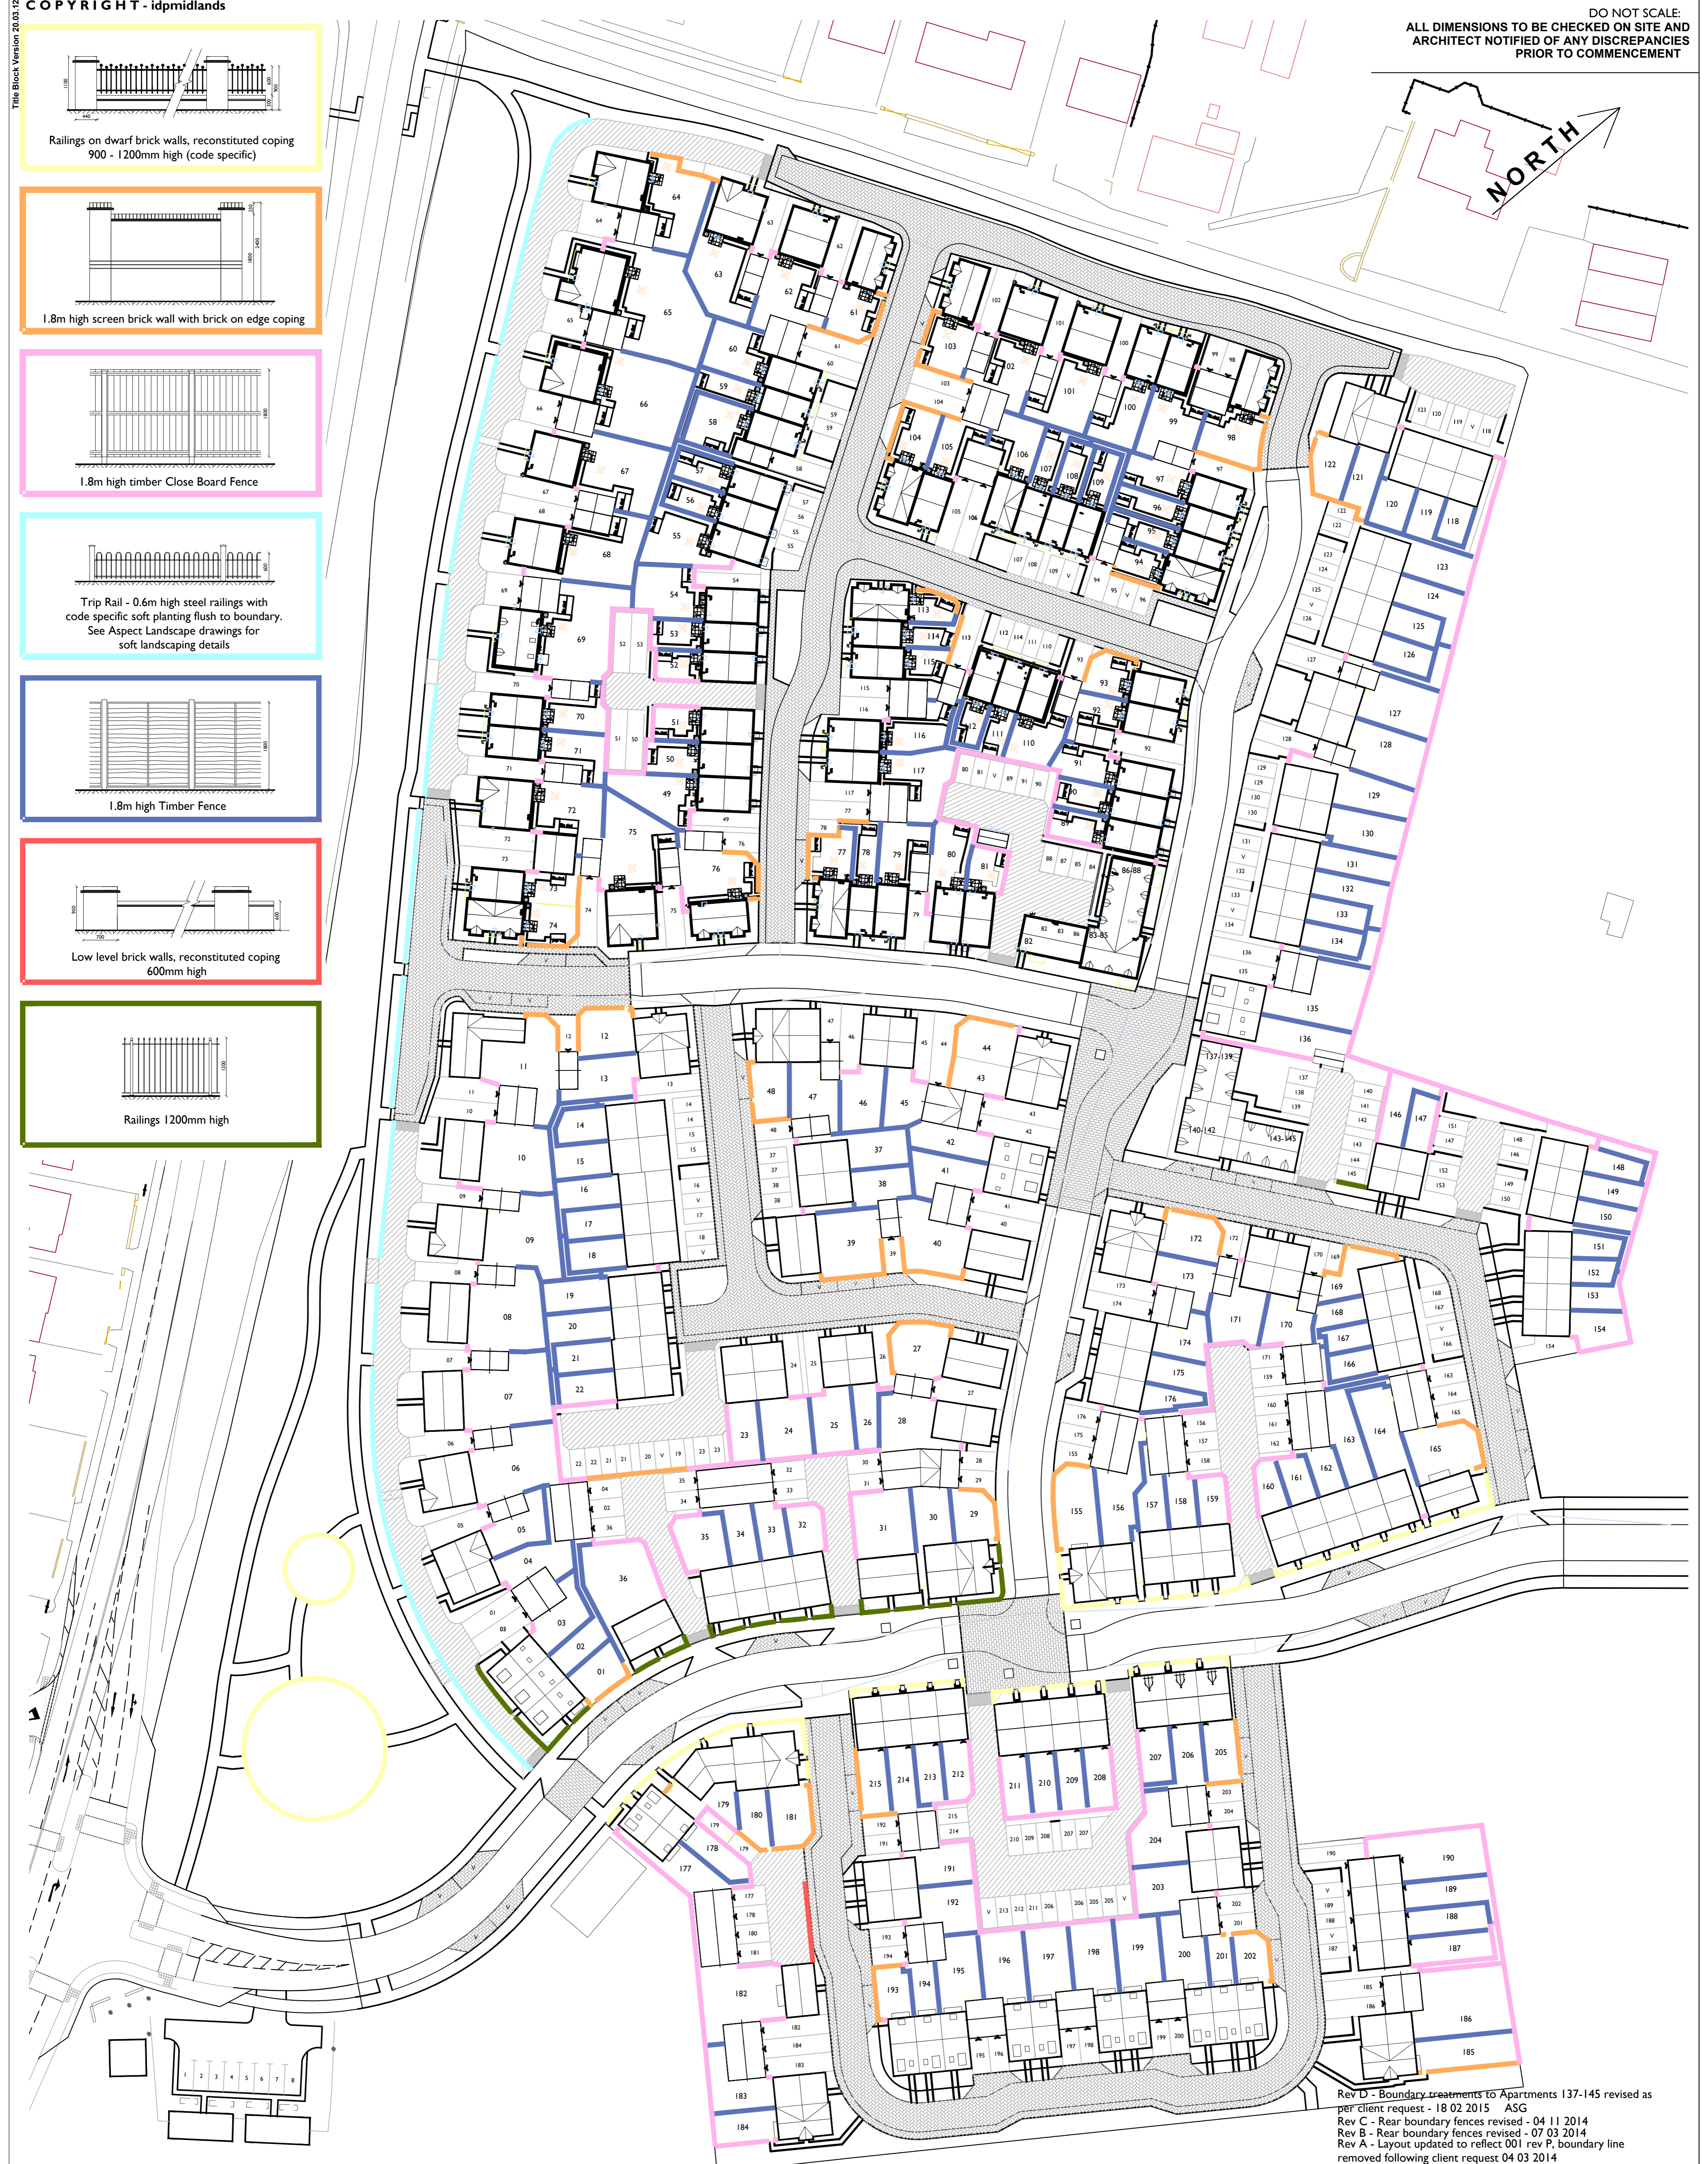

Rev D - Boundary treatments to Apartments 137-145 revised as per client request - 18 02 2015 ASG
 Rev C - Rear boundary fences revised - 04 11 2014
 Rev B - Rear boundary fences revised - 07 03 2014
 Rev A - Layout updated to reflect 001 rev P, boundary line removed following client request 04 03 2014

FOR PLANNING

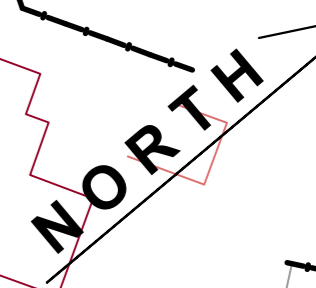

Phase I - Enclosure Plan

27 SPON STREET, COVENTRY, CV1 3BA TEL:- (024) 76527 600 FAX:- (024) 76520 424 E-mail:- info@idpmidlands.com Web:- www.idpmidlands.com

SCALE @ A1 1:500
 DATE 27.08.2013
 DRAWN JW
 CHECKED PDHT

CLIENT Barratt Homes
 JOB TITLE Longford Park, Bodicote, Banbury
 DRAWING TITLE Phase I Enclosure Plan
 DRAWING NO. C1618 P011 rev D