


EXTERNAL LEVELS KEY:

137.950	Proposed Finished Floor Level (Dwelling)
137.500	Proposed Slab Level (Garage)

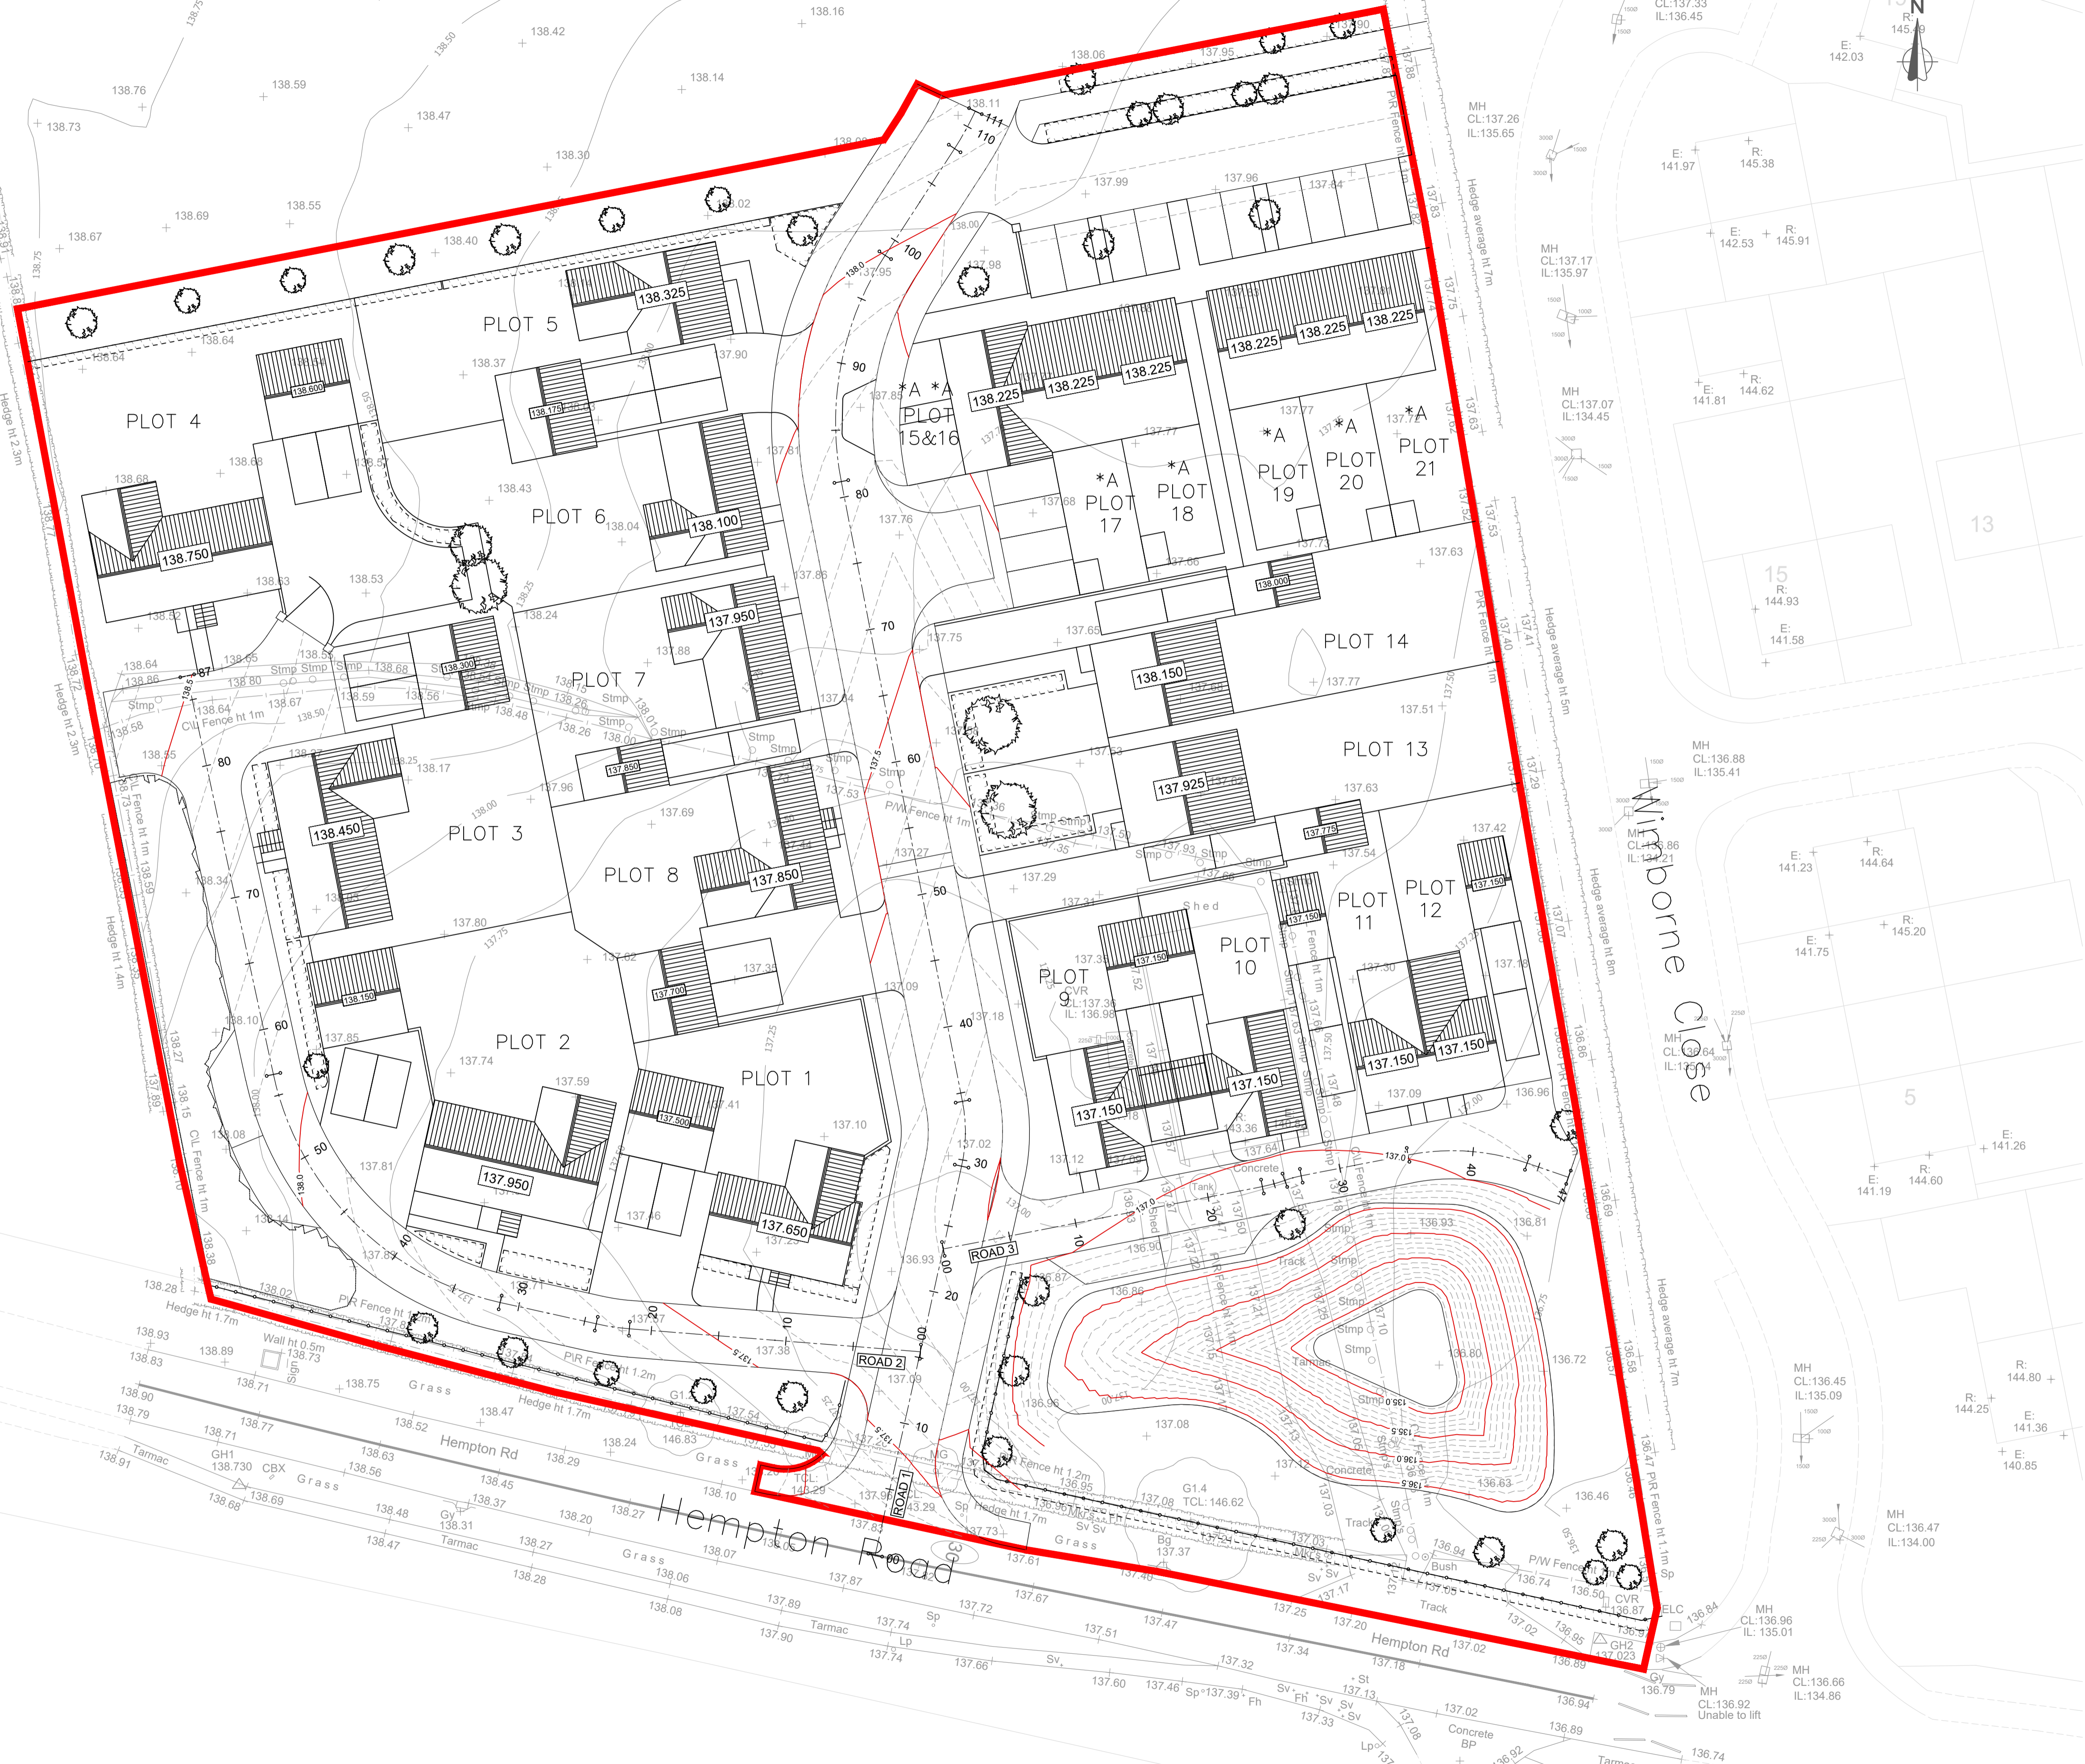

P1	Site Layout Updated	DM	27.05.21
REV:	DESCRIPTION:	BY:	DATE:

STATUS: **TENDER**



CLIENT: **BURRINGTON HOMES (MIDLANDS)**

SITE: **LAND AT HEMPTON ROAD DEDDINGTON**

TITLE: **FLOOR LEVEL PLAN**

SCALE AT A1:	DATE:	DRAWN:	CHECKED:
1:250	Jan 2021	DM	KSR
PROJECT NO:	DRAWING NO:	REVISION:	
ES20.020	01.01	P1	