




2 No. Each required

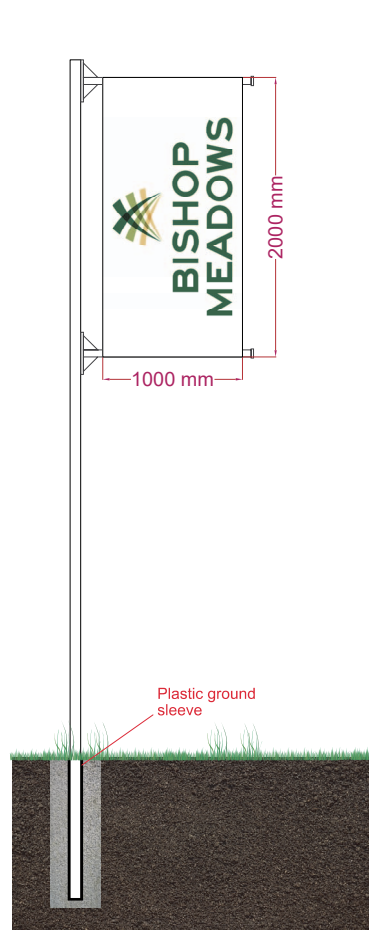

New post and flag

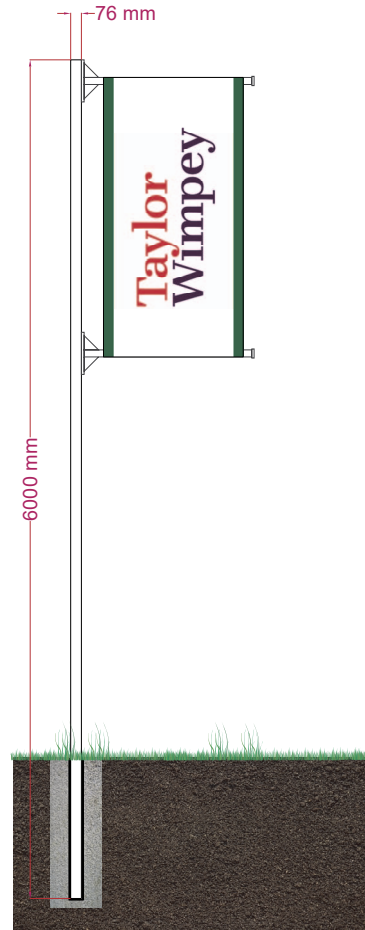


New post and flag

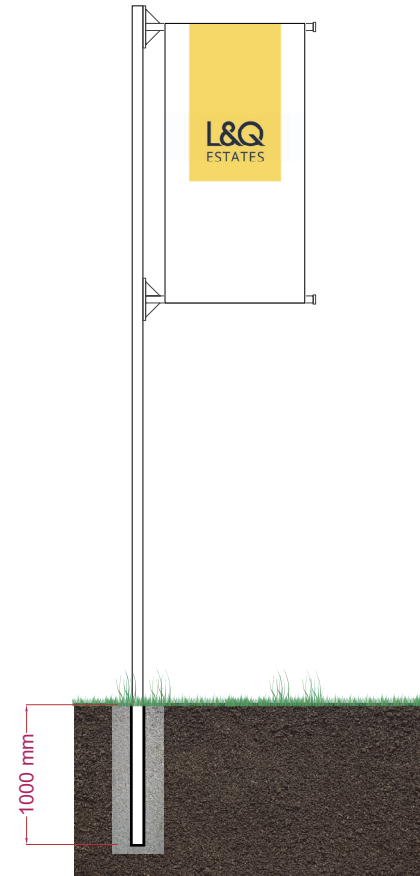

New post and flag

Billboard

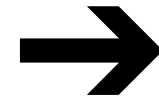

Flag layout to left of each billboard



Project	Bishop Meadows - Flags				
Client	L&Q Estates				
Date	19.01.2021	Author	DS	Version	1

Construction

Digitally printed flag secured to 76mm diameter post with banner arms top and bottom. Secured to 76mm diameter posts 6000mm high. Install using plastic ground sleeves.

Colours

CMYK print