



2 No. Each required


Billboard
←

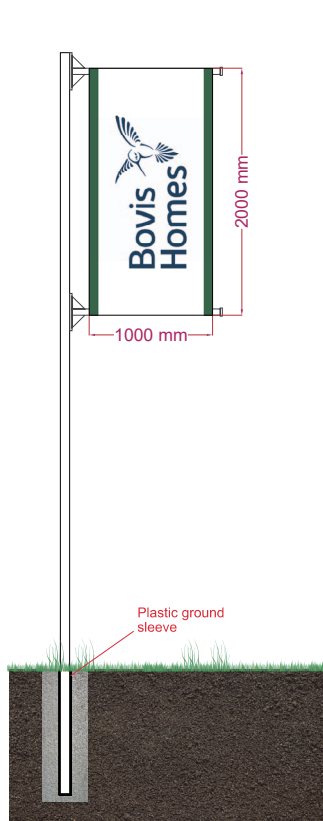


New post and flag

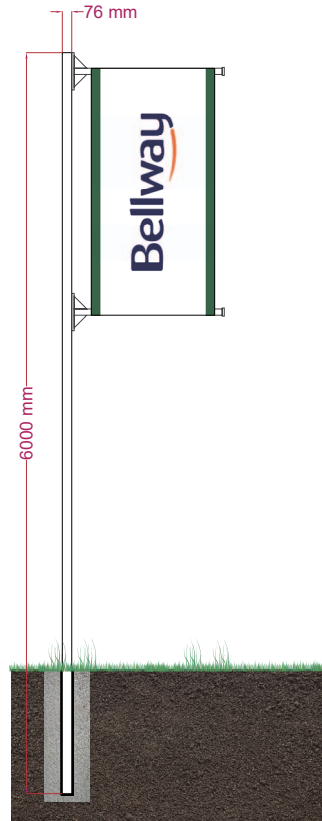

New post and flag

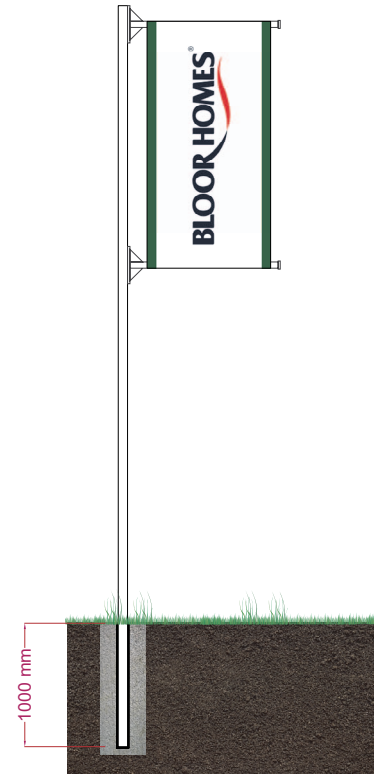

New post and flag

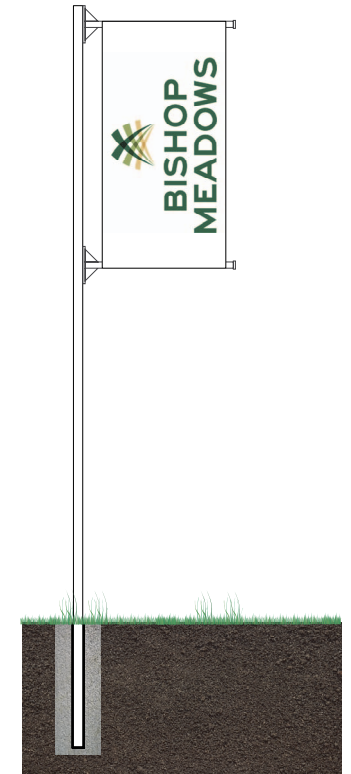

New post and flag

Flag layout to right of each billboard



Project	Bishop Meadows - Flags
Client	L&Q Estates
Date	19.01.2021
Author	DS
Version	1

Construction

Digitally printed flag secured to 76mm diameter post with banner arms top and bottom. Secured to 76mm diameter posts 6000mm high. Install using plastic ground sleeves.

Colours

CMYK print