


1 Block Plan
1 : 200

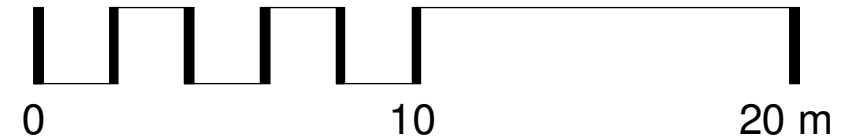

NOTES:

- The contractor is responsible for checking dimensions, tolerances and references. Any discrepancy to be verified with the Architect before proceeding with the works.
- Where an item is covered by drawings to different scales the larger scale drawing is to be worked to.
- Do not scale drawing. Figured dimensions to be worked to in all cases.
- The structural / civil engineering and other non-architectural information shown on this drawing is purely for co-ordination purposes only and in no way does it take on any responsibility or liability for MBA Ltd. For all detailed information relating to these items see the relevant consultants drawings and full design information.

Do not copy in full or in part without the expressed consent of MBA Ltd.
© MBA 2020

CDM Regulations 2015

ALL current drawings and specifications for the project must be read in conjunction with the Designer's Hazard and Environmental Assessment Record.

REV: NOTE: BY: DATE:

STATUS **Planning**



Mark Bell Architects Ltd
The Braid,
Little Street,
Sulgrave,
Oxfordshire,
OX17 2SG
07788 251765
© MBA 2019 W- markbellarchitects.com

CLIENT -

ARCHITECT **Mark Bell Architects Ltd**
The Braid, Little Street,
Sulgrave, Oxfordshire, OX17 2SG
07788 251765 W- markbellarchitects.com

SITE **Porch Extension to 13 Old School Close, Bicester, OX27 8TW**

TITLE **Block Plan@A3**

SCALE AT A1: 1 : 200	DATE: Issue Date	DRAWN: KJ	CHECKED: MB
PROJECT NO: 0065	DRAWING NO: A102	REVISION:	