


- Notes
1. IF THIS DRAWING HAS BEEN RECEIVED ELECTRONICALLY IT IS THE RECIPIENTS RESPONSIBILITY TO PRINT THE DOCUMENT TO CORRECT SCALE.
 2. ALL DIMENSIONS ARE IN MILLIMETRES UNLESS STATED OTHERWISE. IT IS RECOMMENDED THAT INFORMATION IS NOT SCALED OFF THIS DRAWING.
 3. THIS DRAWING SHOULD BE READ IN CONJUNCTION WITH ALL OTHER RELEVANT DRAWINGS AND SPECIFICATIONS.

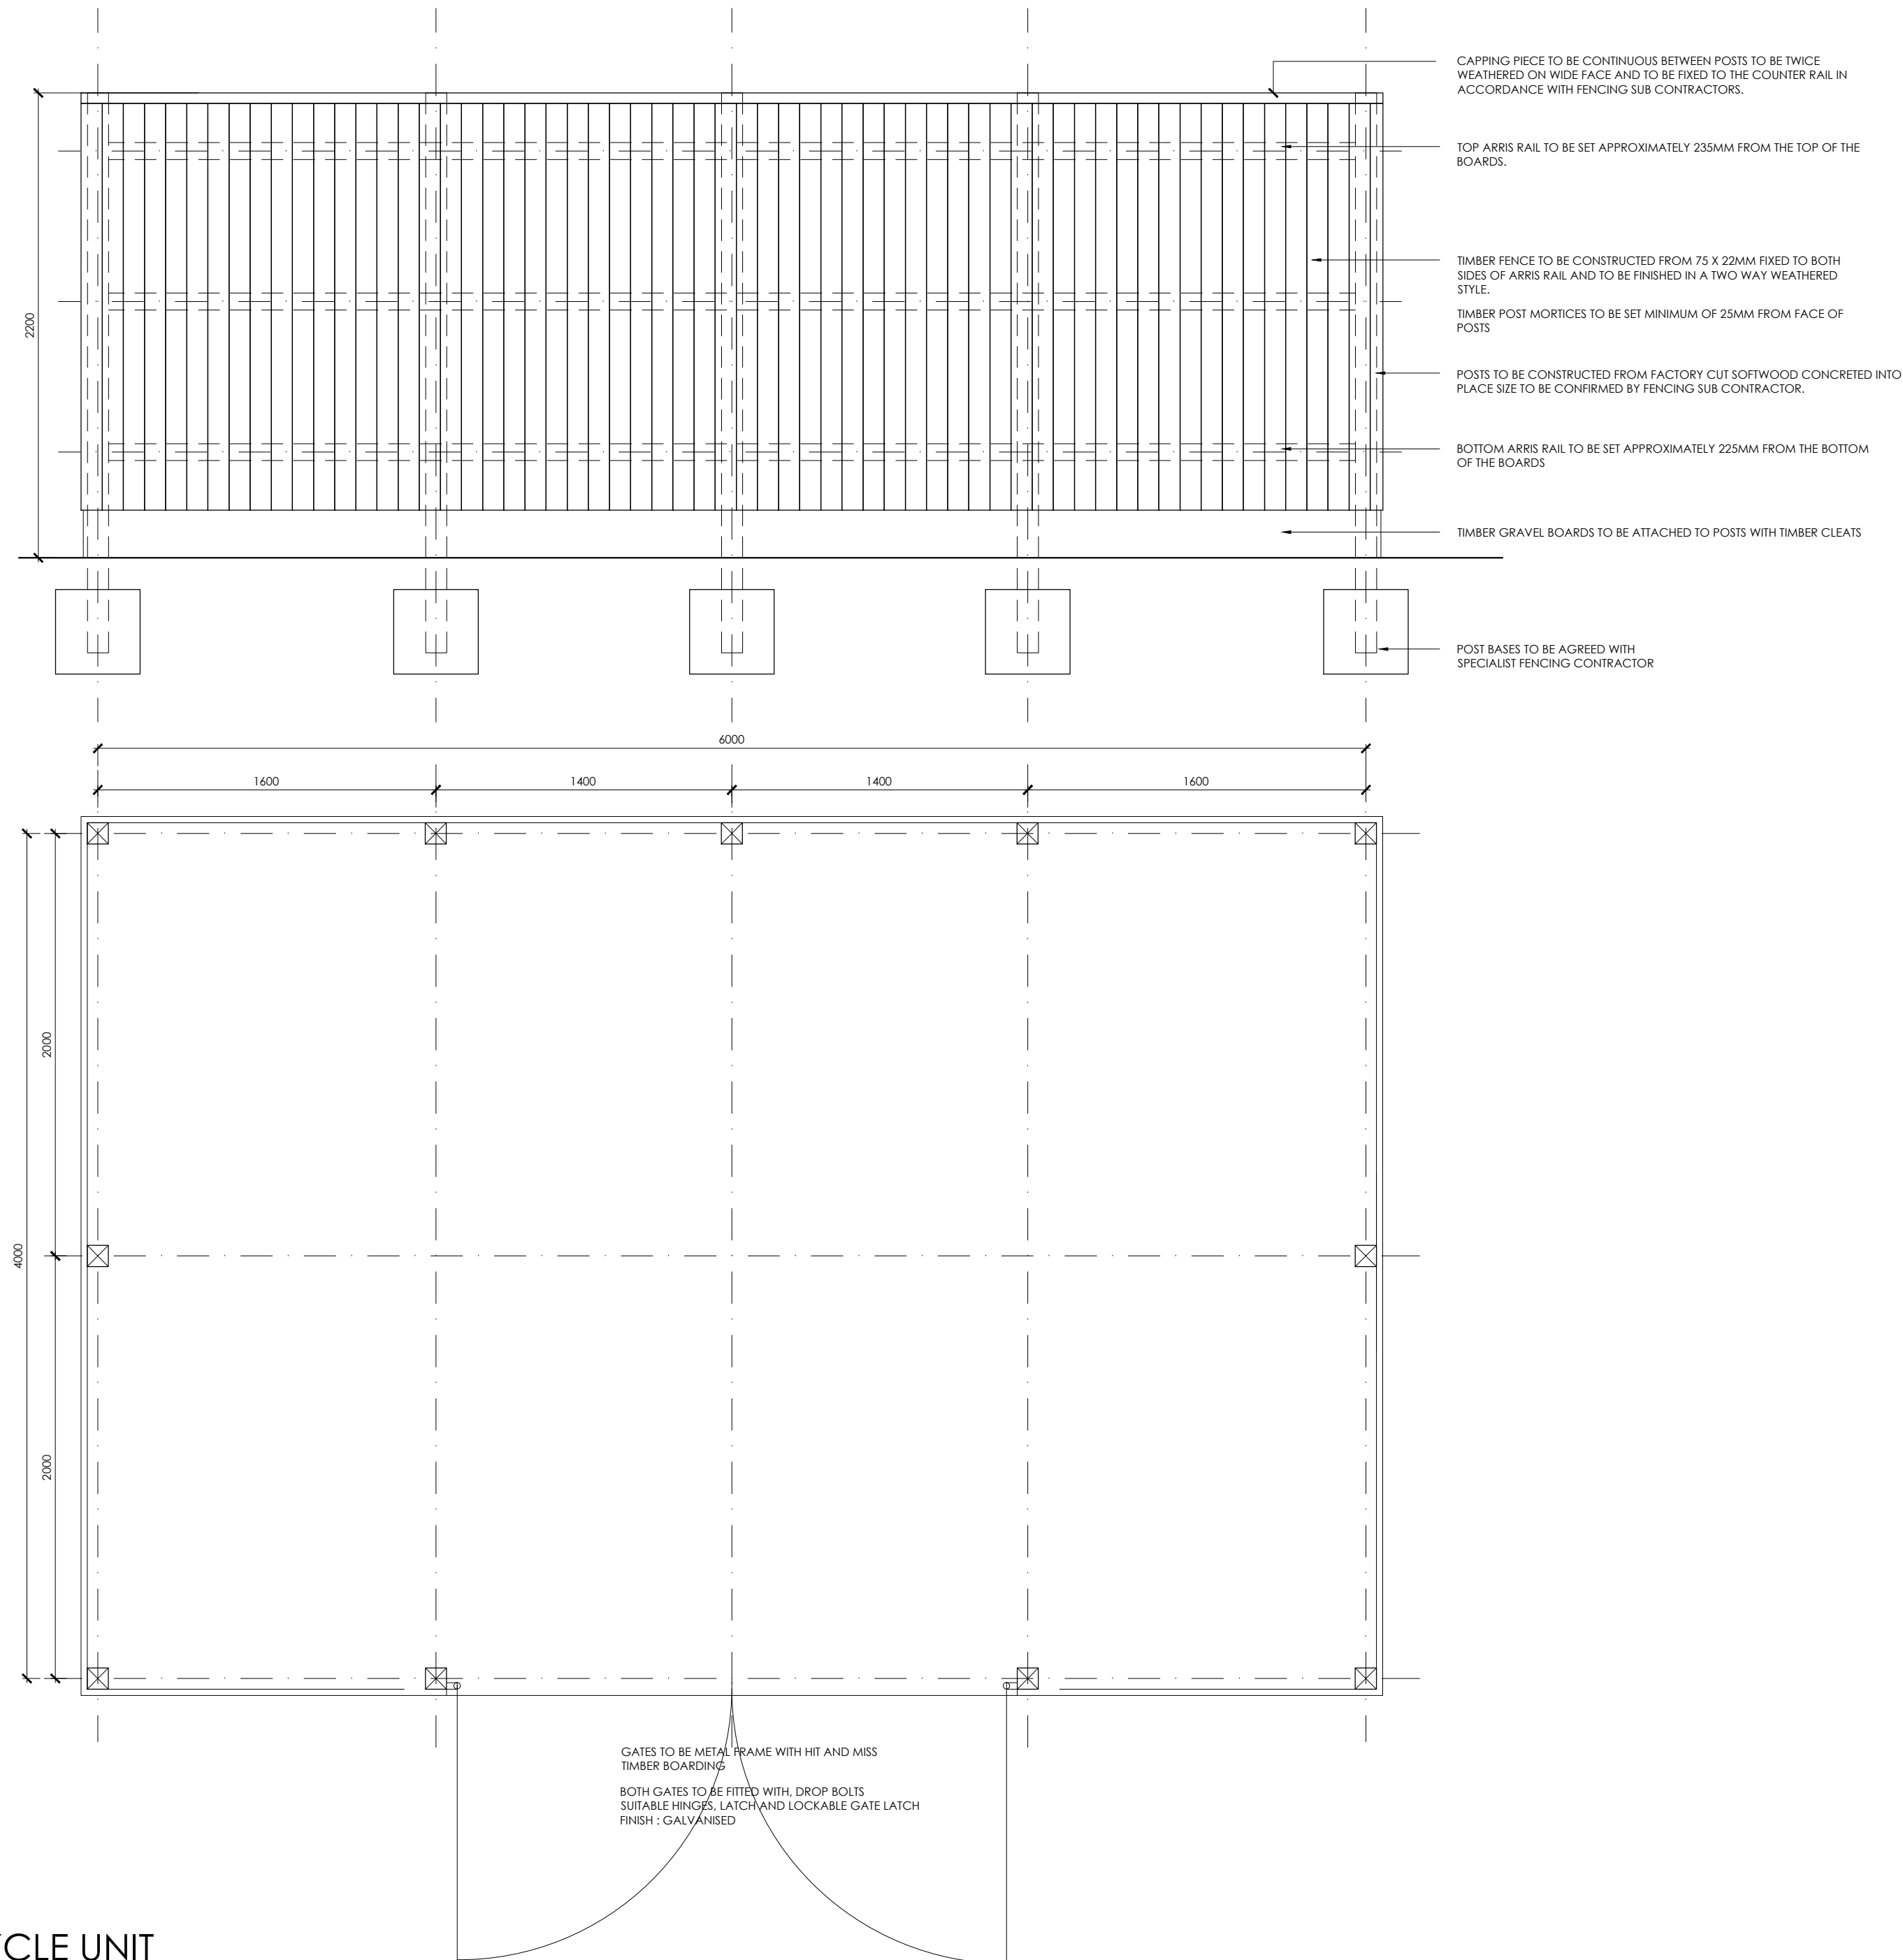

BIN AND RECYCLE UNIT
SCALE 1:25

PLANNING ISSUE

| | | | |
|--------------------------------------|--|----------|--------|
| PL1 | PLANNING ISSUE 1 | 29.06.21 | MD |
| REV. | AMENDMENT | DATE | AUTH'D |
| <hr/> | | | |
| client : | HILL STREET HOLDINGS | | |
| <hr/> | | | |
| project : | OXFORD TECHNOLOGY PARK | | |
| <hr/> | | | |
| site : | LANGFORD LANE KIDLINGTON, OXFORDSHIRE | | |
| <hr/> | | | |
| content : | BUILDING ONE PROPOSED BIN RECYCLE STORAGE | | |
| <hr/> | | | |
| date : | JUN 2021 | | |
| <hr/> | | | |
| scale : | 1 : 25 @ A2 | | |
| <hr/> | | | |
| ALL DIMENSIONS TO BE CHECKED ON SITE | | | |

GARRETT | MCKEE
ARCHITECTS
RILEY HOUSE
RILEY ROAD
MARLOW
BUCKINGHAMSHIRE
T 01628 907000
www.garrettmckee.co.uk