



Section through door

Section through screen

Head section

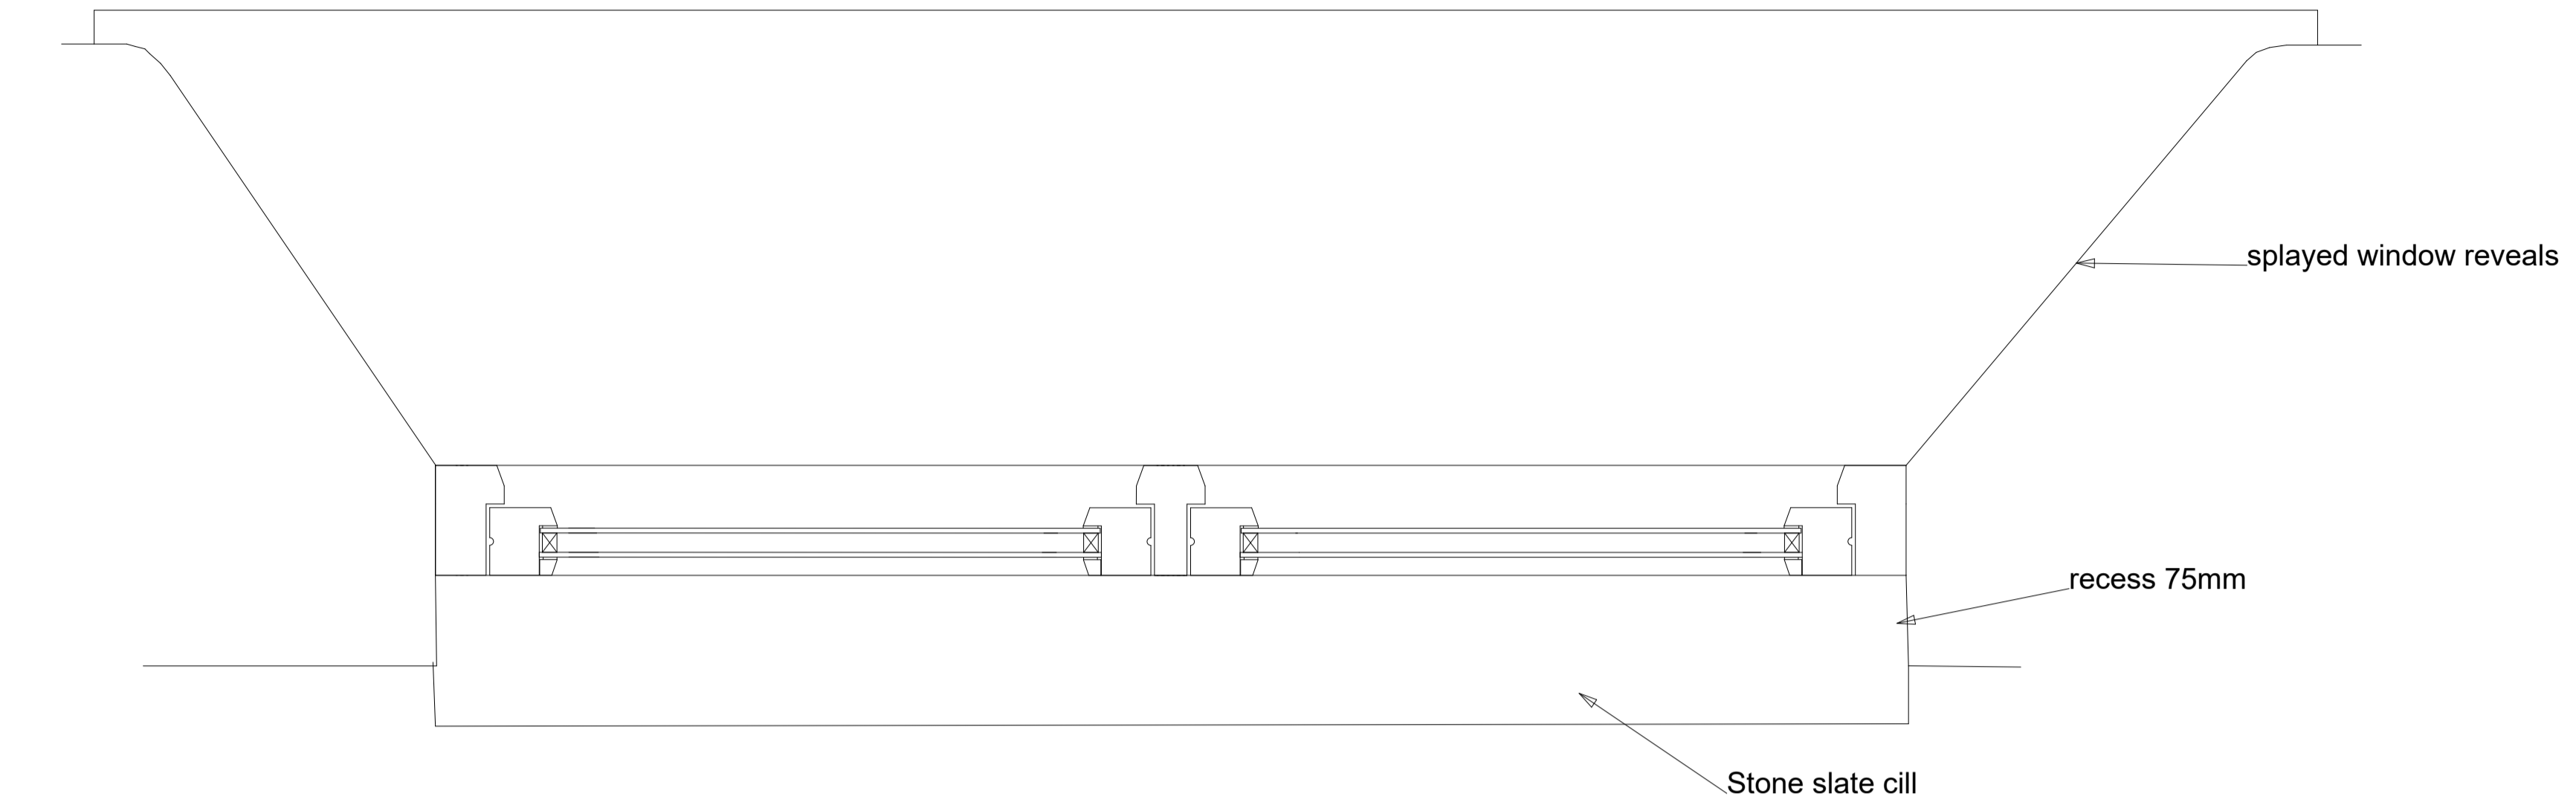


WINDOW SECTION

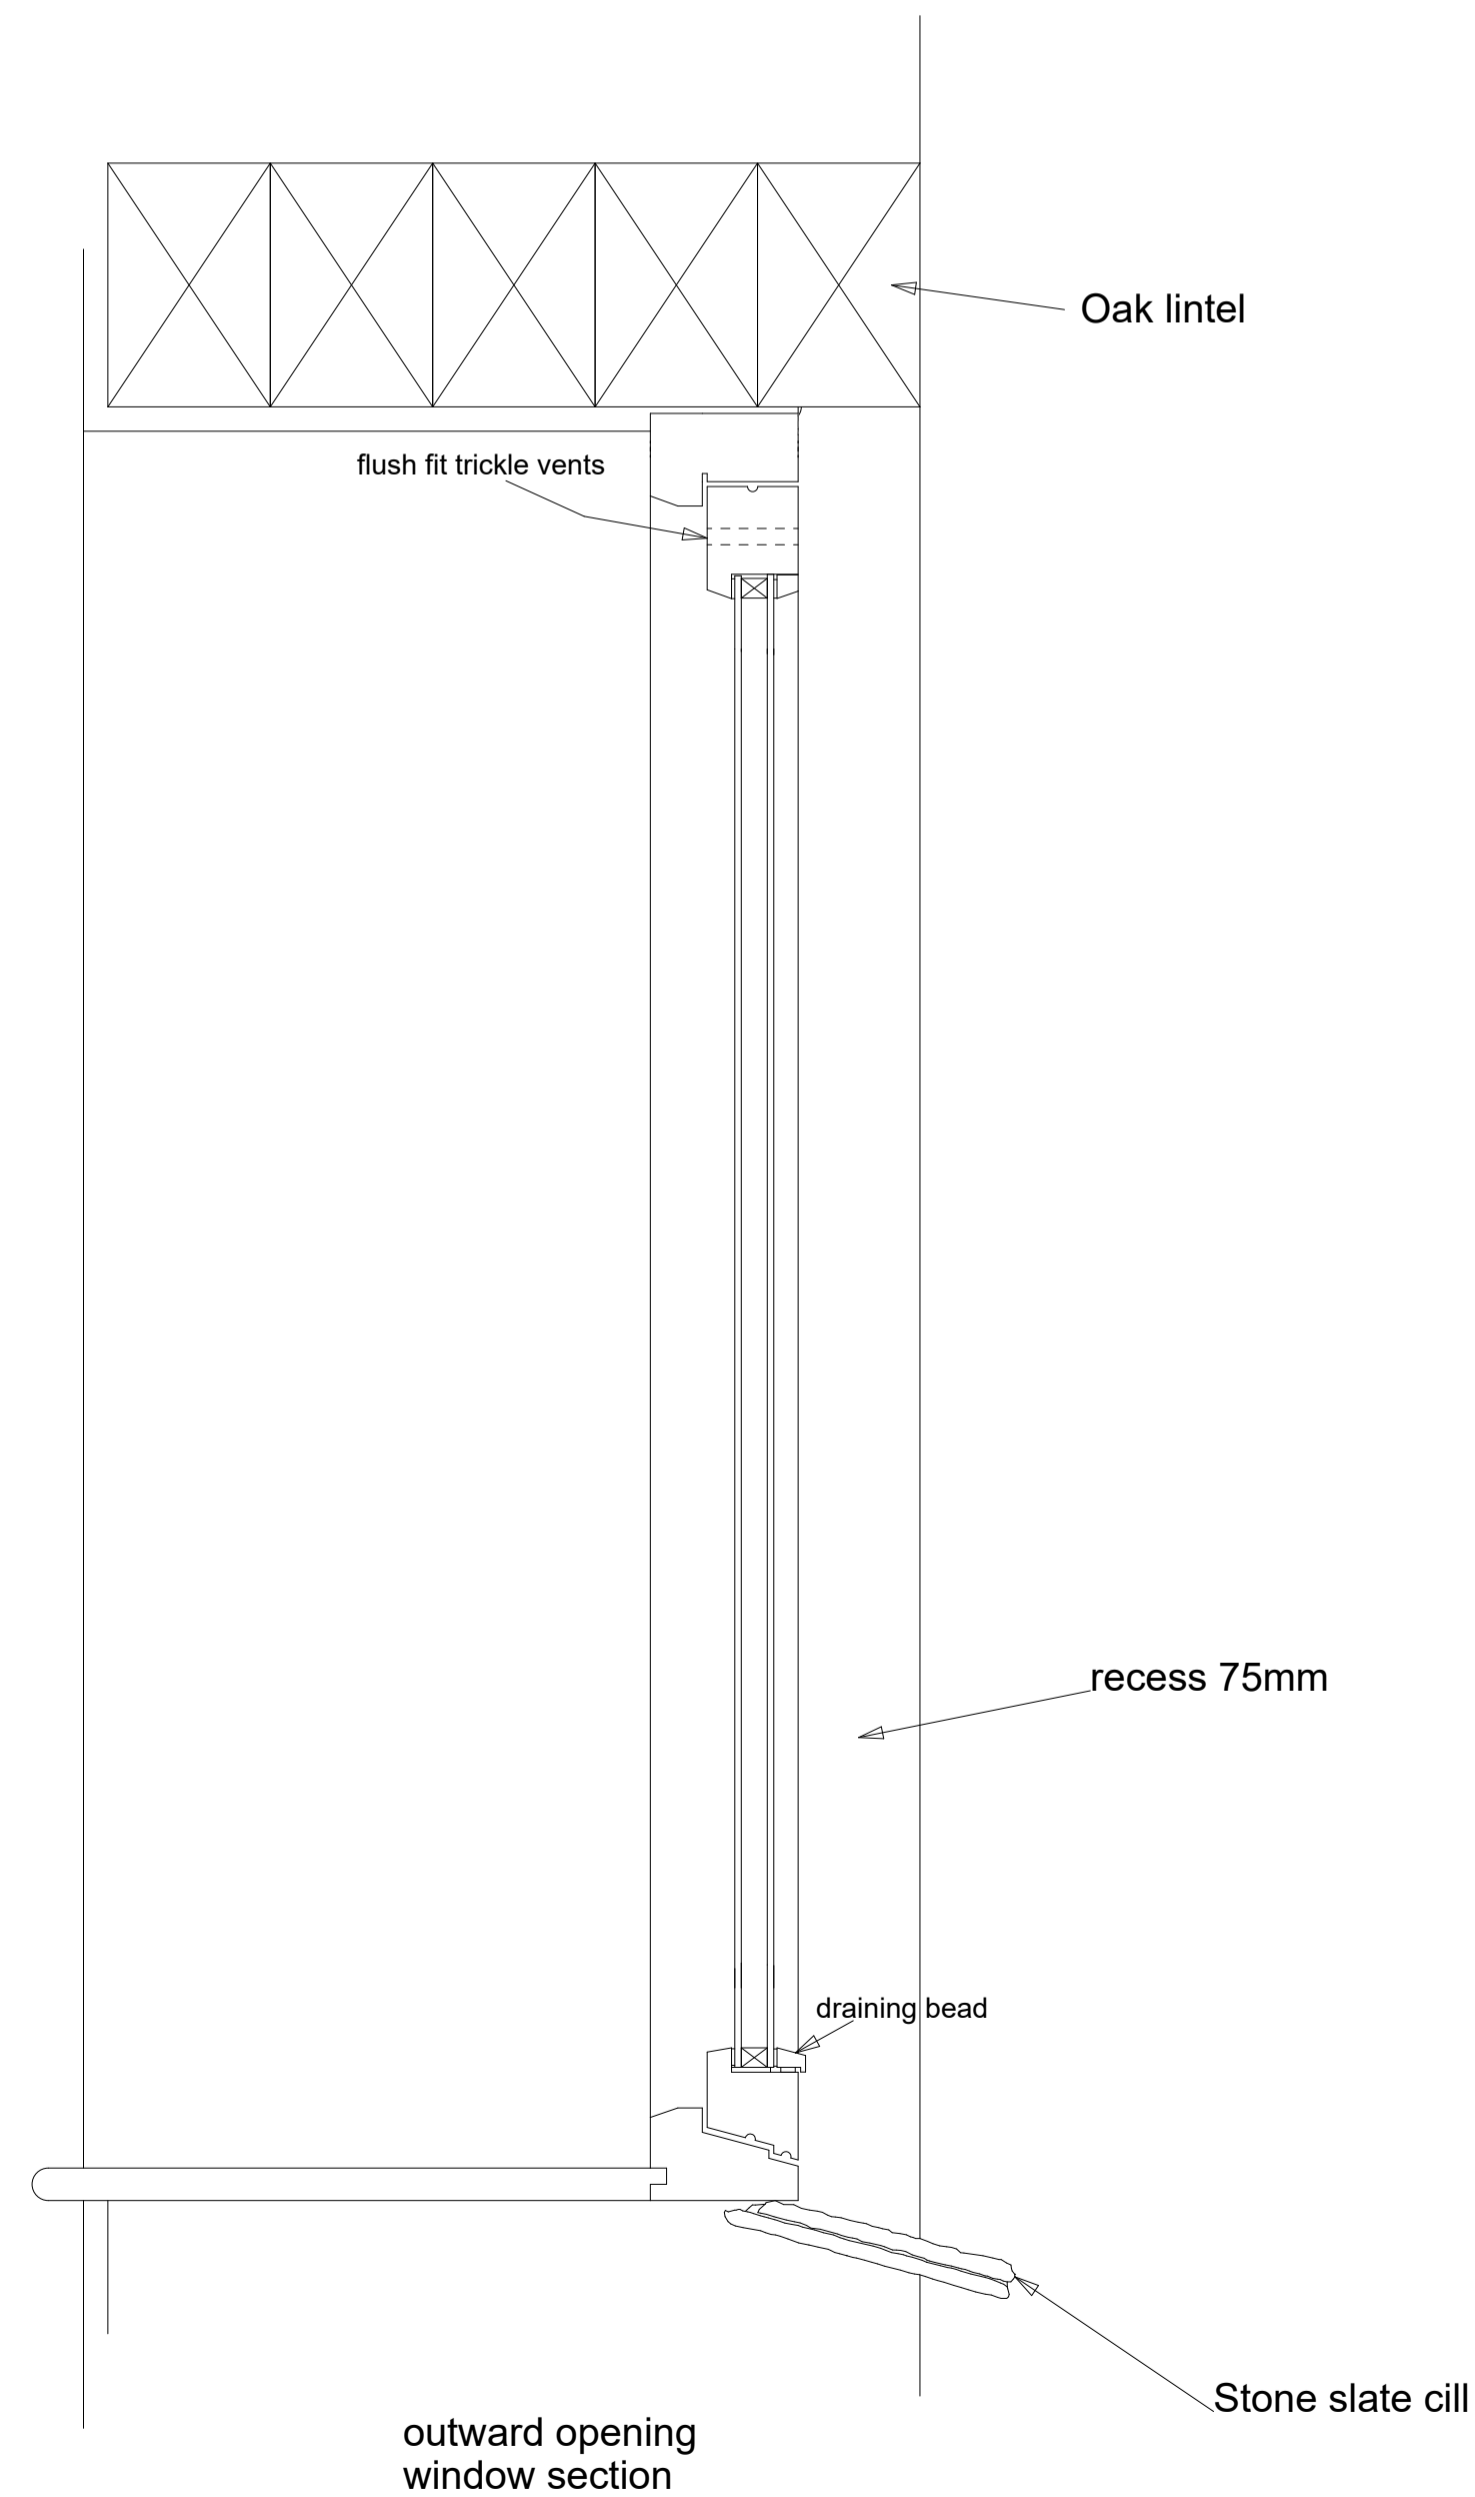

outward opening window section

All window door and frame sections and profiles are the same as these detail drawings

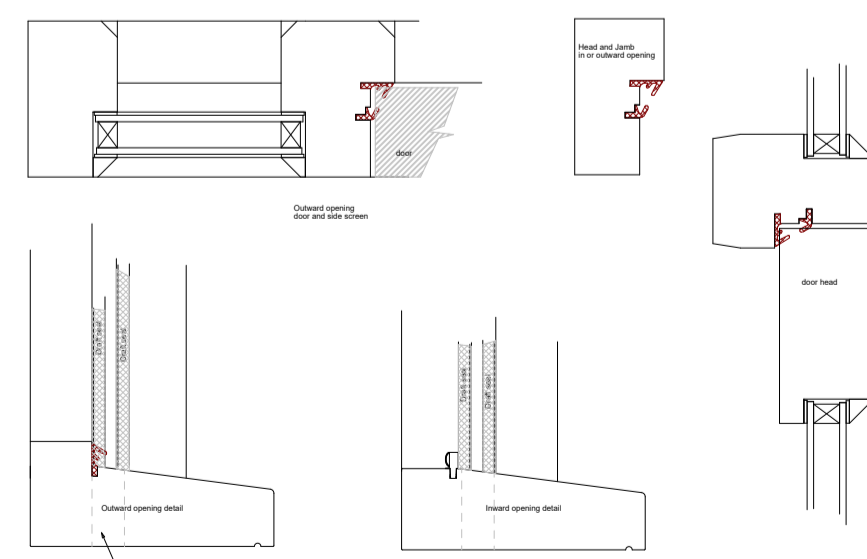

Door and screen details

Window specification:

All windows will be made using grade 'A' joinery softwood with Sapele bottom rails and beading.

Door and screen specification:

All doors and screens will be made using Sapele timber

Colour to be Mouses Back

Scale
1:5