



- Key**
- 01 Insulated metal roof
 - 02 Rooflights
 - 03 Timber Cladding
 - 04 Insulated Metal Cladding
 - 05 Sandstone Walling
 - 06 Metal Windows
 - 07 Metal Handrail
 - 08 New Trees
 - 09 Landscape Retaining Wall
 - 10 New Style Clocktower
 - 11 Existing Building

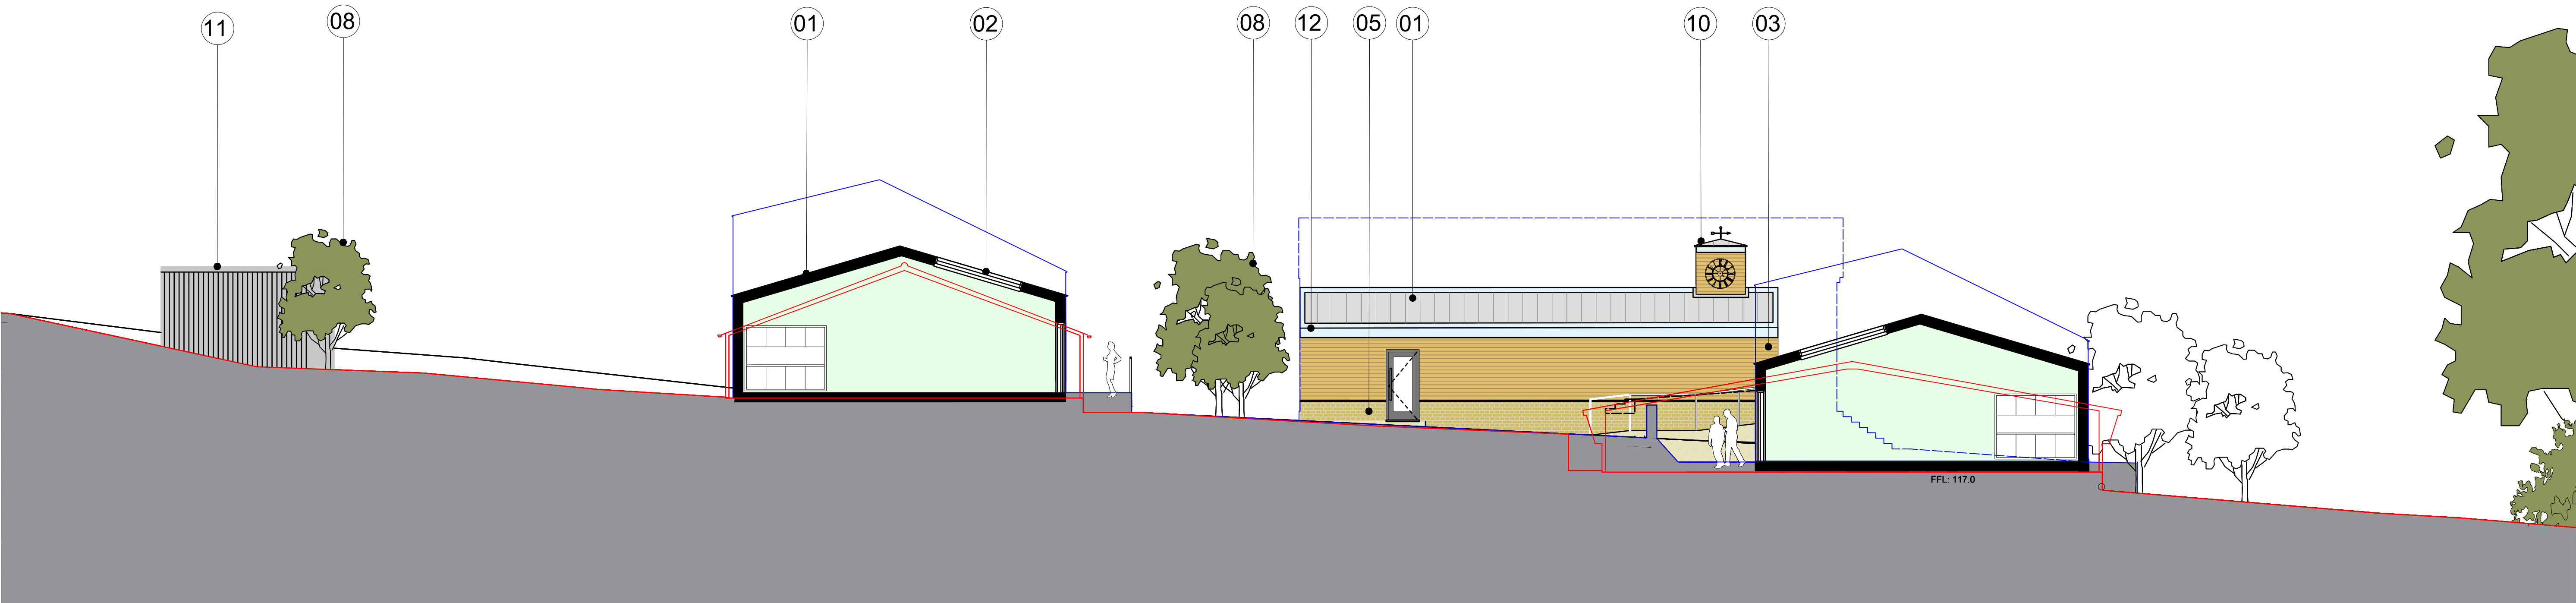


1 Proposed Section A-A
Scale: 1:100



2 Proposed Section B-B
Scale: 1:100

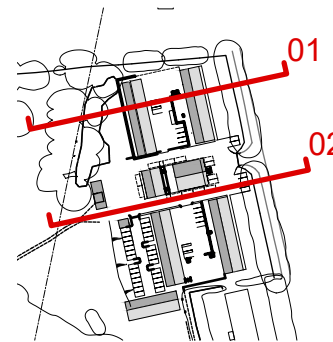

existing site section
original design site section

A	Updated to clients comments.	14.09.21
REV MARK	REVISION DESCRIPTION	REVISION DATE
- The Hatchery		
- Middle Aston		
		
DRAWING TITLE - Site Sections (A-A, B-B) - Including Previous Outlines		
CONTRACT - The Hatchery		
MODELLED BY - HS	ISSUE DATE 14.09.21	
CONTRACT NO - JOB139990	SCALE - @A1	
DRAWING No - 139990_P104	REVISION No. A	