




Proposed Site Access to connect into Tramway Road Improvement Scheme

4m radii to reduce crossing distance and discourage left turn out of site

1:500

1:250

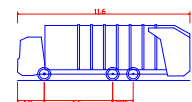


Phoenix 2-23W (with Elite 2 6x4 chassis)  
 Overall Length 11.60m  
 Overall Width 2.50m  
 Overall Body Height 3.75m  
 Min Body Ground Clearance 4.60m  
 Track Width 4.60m  
 Lock to lock time 4.60s  
 Kerb to Kerb Turning Radius 9.250m

Based upon the ORDNANCE SURVEY MAPS with the permission of THE CONTROLLER OF HER MAJESTY'S STATIONERY OFFICE © Crown Copyright AL 100030412

© David Tucker Associates

REV	DESCRIPTION	DRAWN	INITIALS	DATE	DRAWING STATUS	CHECKED BY	DATE

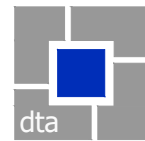

**david tucker associates**  
 transport planning consultants  
 Forester House, Doctors Lane,  
 Henley in Arden,  
 Warwickshire B95 5AW  
 Tel: +44(0)1564 793598  
 Fax: +44(0)1564 793983  
 www.dtatransportation.co.uk

JOB TITLE		Banbury Oil Depot		CLIENT		The Motor Fuel Group	
DRAWING TITLE							
Proposed Development Access (Including Tramway Road Improvement Scheme) Bellmouth Arrangement and Vehicle Tracking (Refuse)							
SCALE	DRAWN BY	DATE	DRAWING No	REVISION			
@A3	DN	March 21	22251-02				