



MPV (2005)
 Overall Length 4.856m
 Overall Width 1.950m
 Overall Body Height 1.915m
 Min Body Ground Clearance 0.300m
 Max Track Width 1.779m
 Lock to lock time 4.00s
 Kerb to Kerb Turning Radius 5.700m

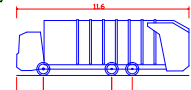

Phoenix 2-23W (with Elite 2.6m³ chassis)
 Overall Length 11.600m
 Overall Width 2.400m
 Overall Body Height 3.200m
 Min Body Ground Clearance 0.300m
 Track Width 2.500m
 Lock to lock time 4.00s
 Kerb to Kerb Turning Radius 9.250m

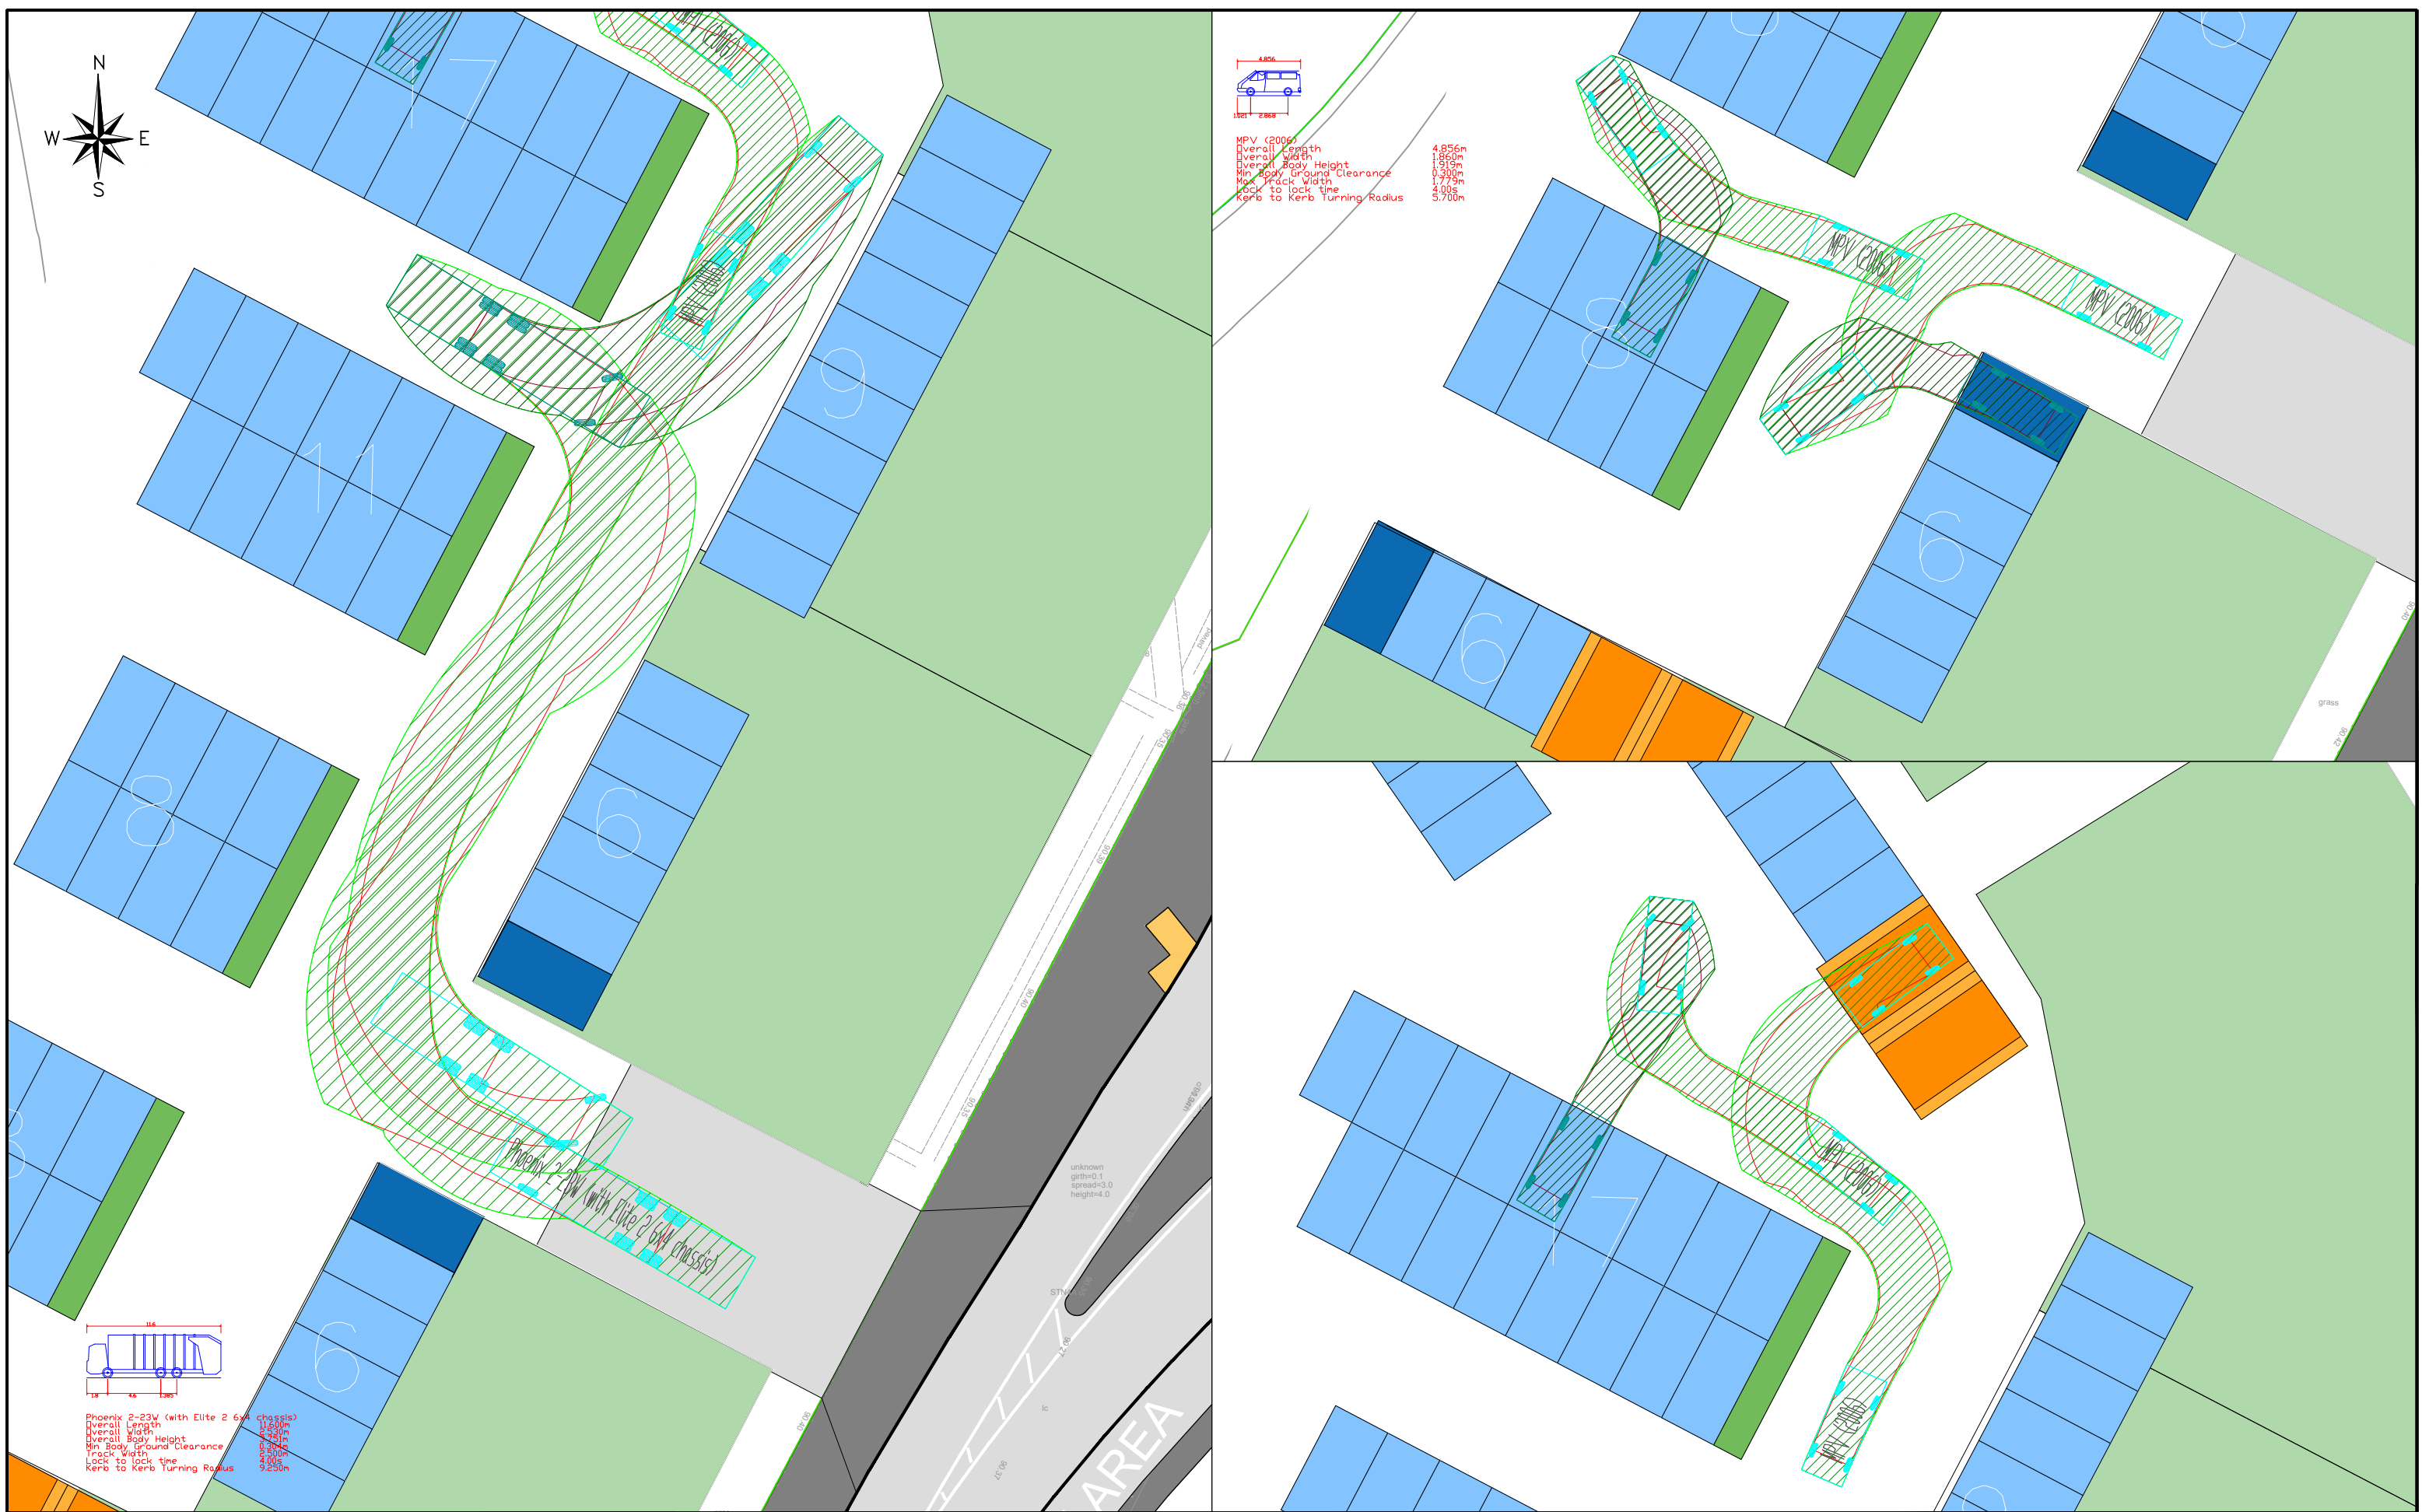

Based upon the ORDNANCE SURVEY MAPS with the permission of THE CONTROLLER OF HER MAJESTY'S STATIONERY OFFICE © Crown Copyright AL 100030412 © David Tucker Associates

REV	DESCRIPTION	DRAWN	INITIALS	DATE	DRAWING STATUS	CHECKED BY	DATE



david tucker associates
 transport planning consultants
 Forester House, Doctors Lane,
 Henley in Arden,
 Warwickshire B95 5AW
 Tel: +44(0)1564 793598
 Fax: +44(0)1564 793983
 www.dtatransportation.co.uk

JOB TITLE Banbury Oil Depot		CLIENT The Motor Fuel Group	
DRAWING TITLE Proposed Development Access Internal Layout (Indicative) Vehicle Tracking Refuse and Car Parking			
SCALE @A3	DRAWN BY DN	DATE March 21	DRAWING No 22251-02-2
			REVISION