


Notes:

1. Do not scale from this drawing. All dimensions are in metres, unless stated otherwise.
2. Drawing to be read in conjunction with all other drawings. Any discrepancies are to be reported to the engineer 5 working days in advance of undertaking any work.
3. Work to be undertaken in accordance with the Oxfordshire County Council Specification.
4. Ordnance Survey, (c) Crown Copyright 2020. All rights reserved. Licence number 100022432.

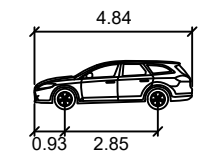

2012 Ford Mondeo Wagon

	meters
Width	: 1.89
Track	: 1.89
Lock to Lock Time	: 6.0
Steering Angle	: 34.7

Rev	Date	Details	Drawn by	Checked by
C	22.04.21	Updated Layout	BF	MG
B	20.04.21	Updated with latest layout	BF	MG
A	15.04.21	Updated to reflect Phase 2 of development	BF	MG



**COTSWOLD
TRANSPORT
PLANNING**

CLIENT:
March Projects

PROJECT:
**Crockwell House Farm
Great Bourton**

TITLE:
**Estate Car Swept Path
Analysis - Access and Internal
Site Road**

STATUS:
PLANNING

SCALE @ A3: 1:250	DATE: 22.04.21	DRAWN: BF	CHECKED: MG	APPROVED: MG
----------------------	-------------------	--------------	----------------	-----------------

JOB NO: CTP-20-269	DRAWING NO: SP02	REVISION: C
-----------------------	---------------------	----------------

