




Note:
 All levels and dimensions to be site surveyed and confirmed by the contractor. See also architectural details, mechanical and electrical intent layout and structural engineers drawings and specifications. Door and windows manufacturer to produce shop drawings for comment before manufacture.
 All details are intent only, to be finalised by the contractor. Drawings subject to statutory approvals.

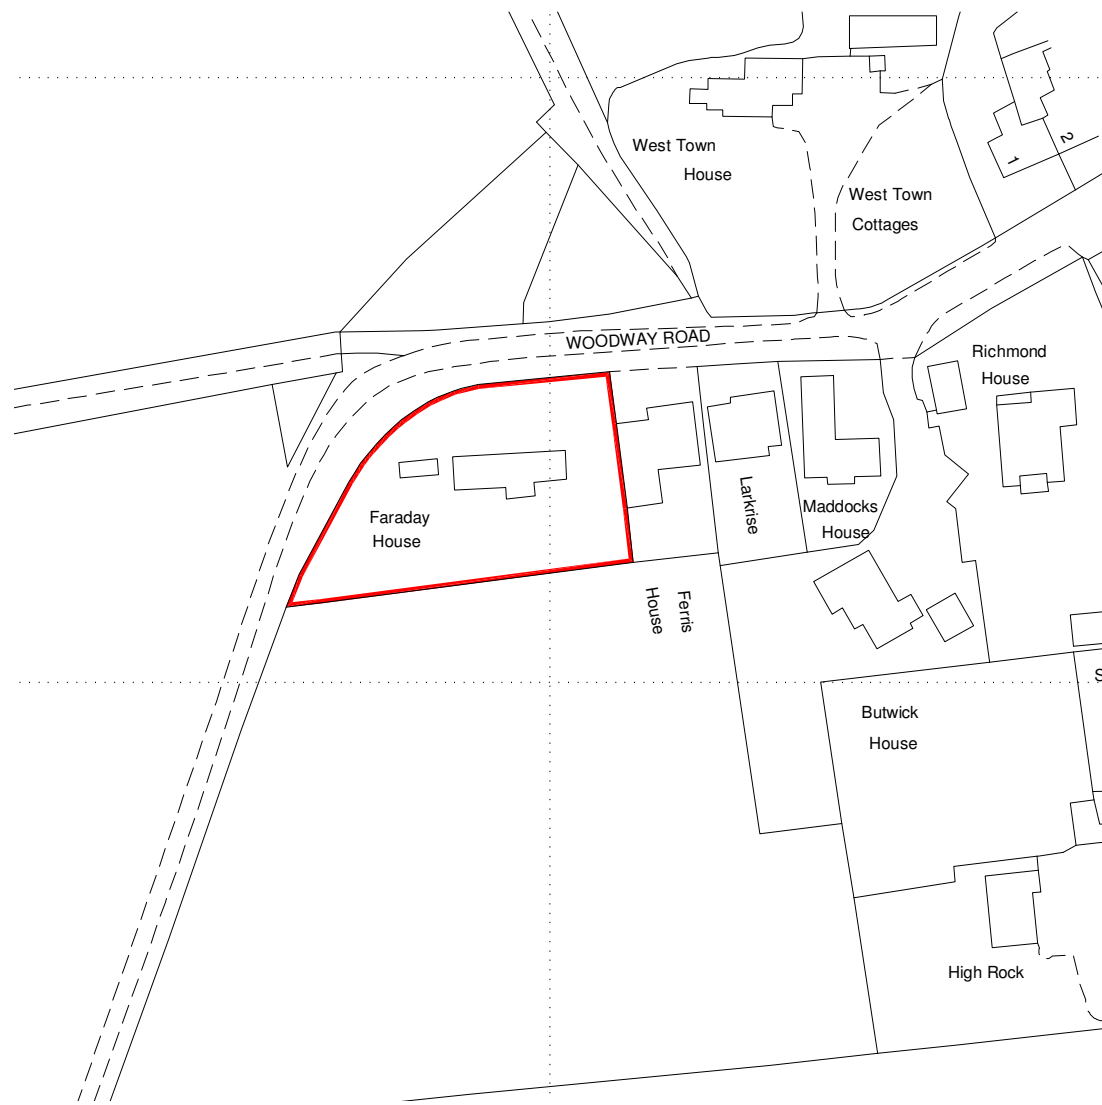

1 Scale: 1:1250
 Site Location Plan

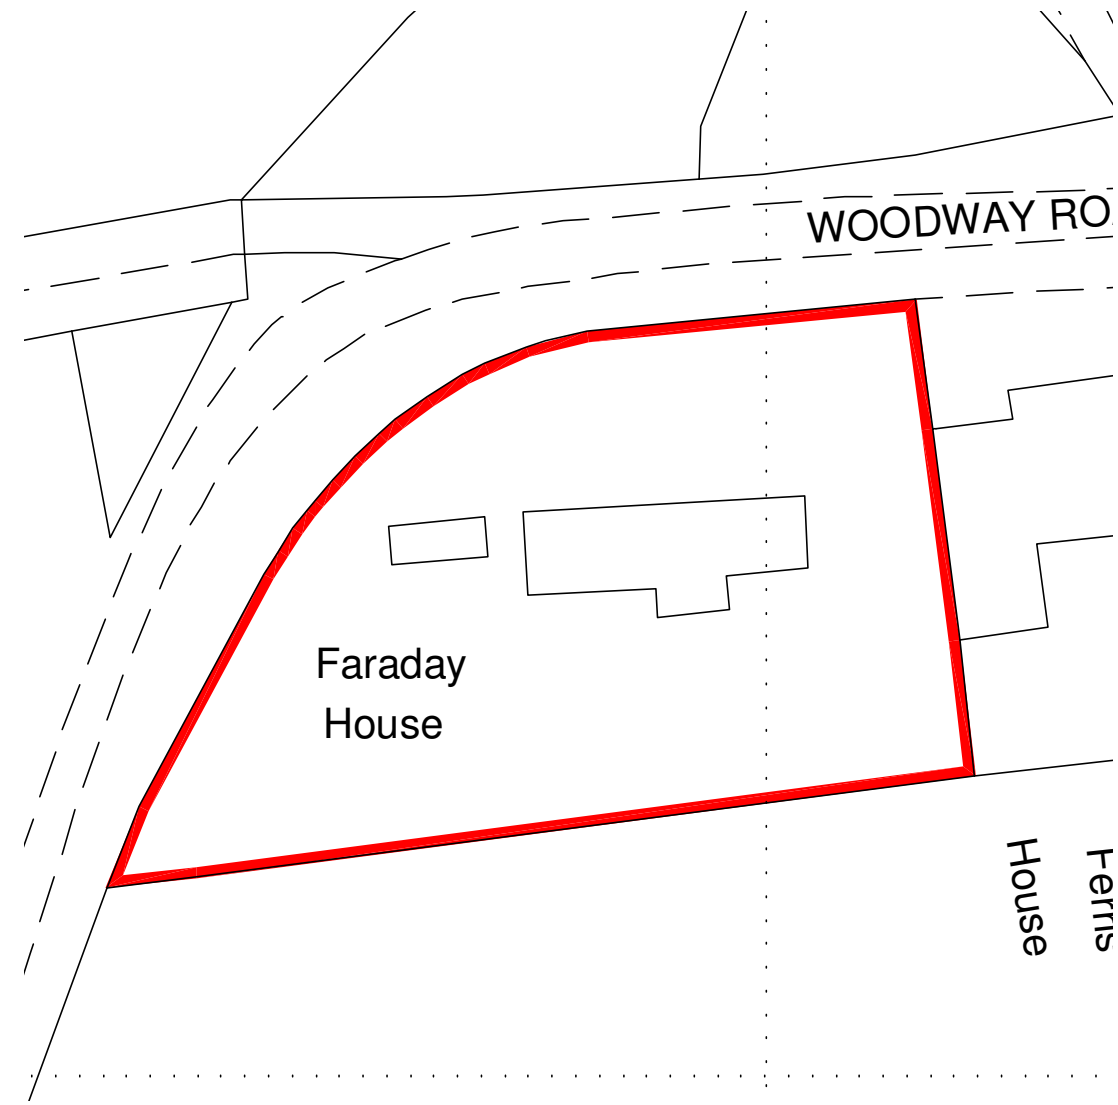


2 Scale: 1:500
 Block Plan

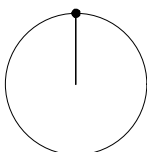

Charlie Luxton Design
 Beanacre Cottage, Ropeway, Hook Norton, Oxon, OX15 5QB
 info@charlieluxton.com 01608 730086

Do not scale off this drawing. This drawing is to be read with all other contract documents. Any discrepancies are to be reported to the Architect. At construction status, this drawing remains design intent only. All information to be checked by contractor for site accuracy and fit. Drawings are subject to statutory approvals and site surveys.

P1 16.07.19 Planning Issue
 P2 02.03.21 Non-material amendment issue
 P3 08.04.21 Planning Issue

 Site Boundary

project Faraday House Woodway Road Sibford Ferris Oxfordshire OX15 5RF	drwg no 224_01_100	rev P3
title Site Location & Block Plan		
scale @ A3		