
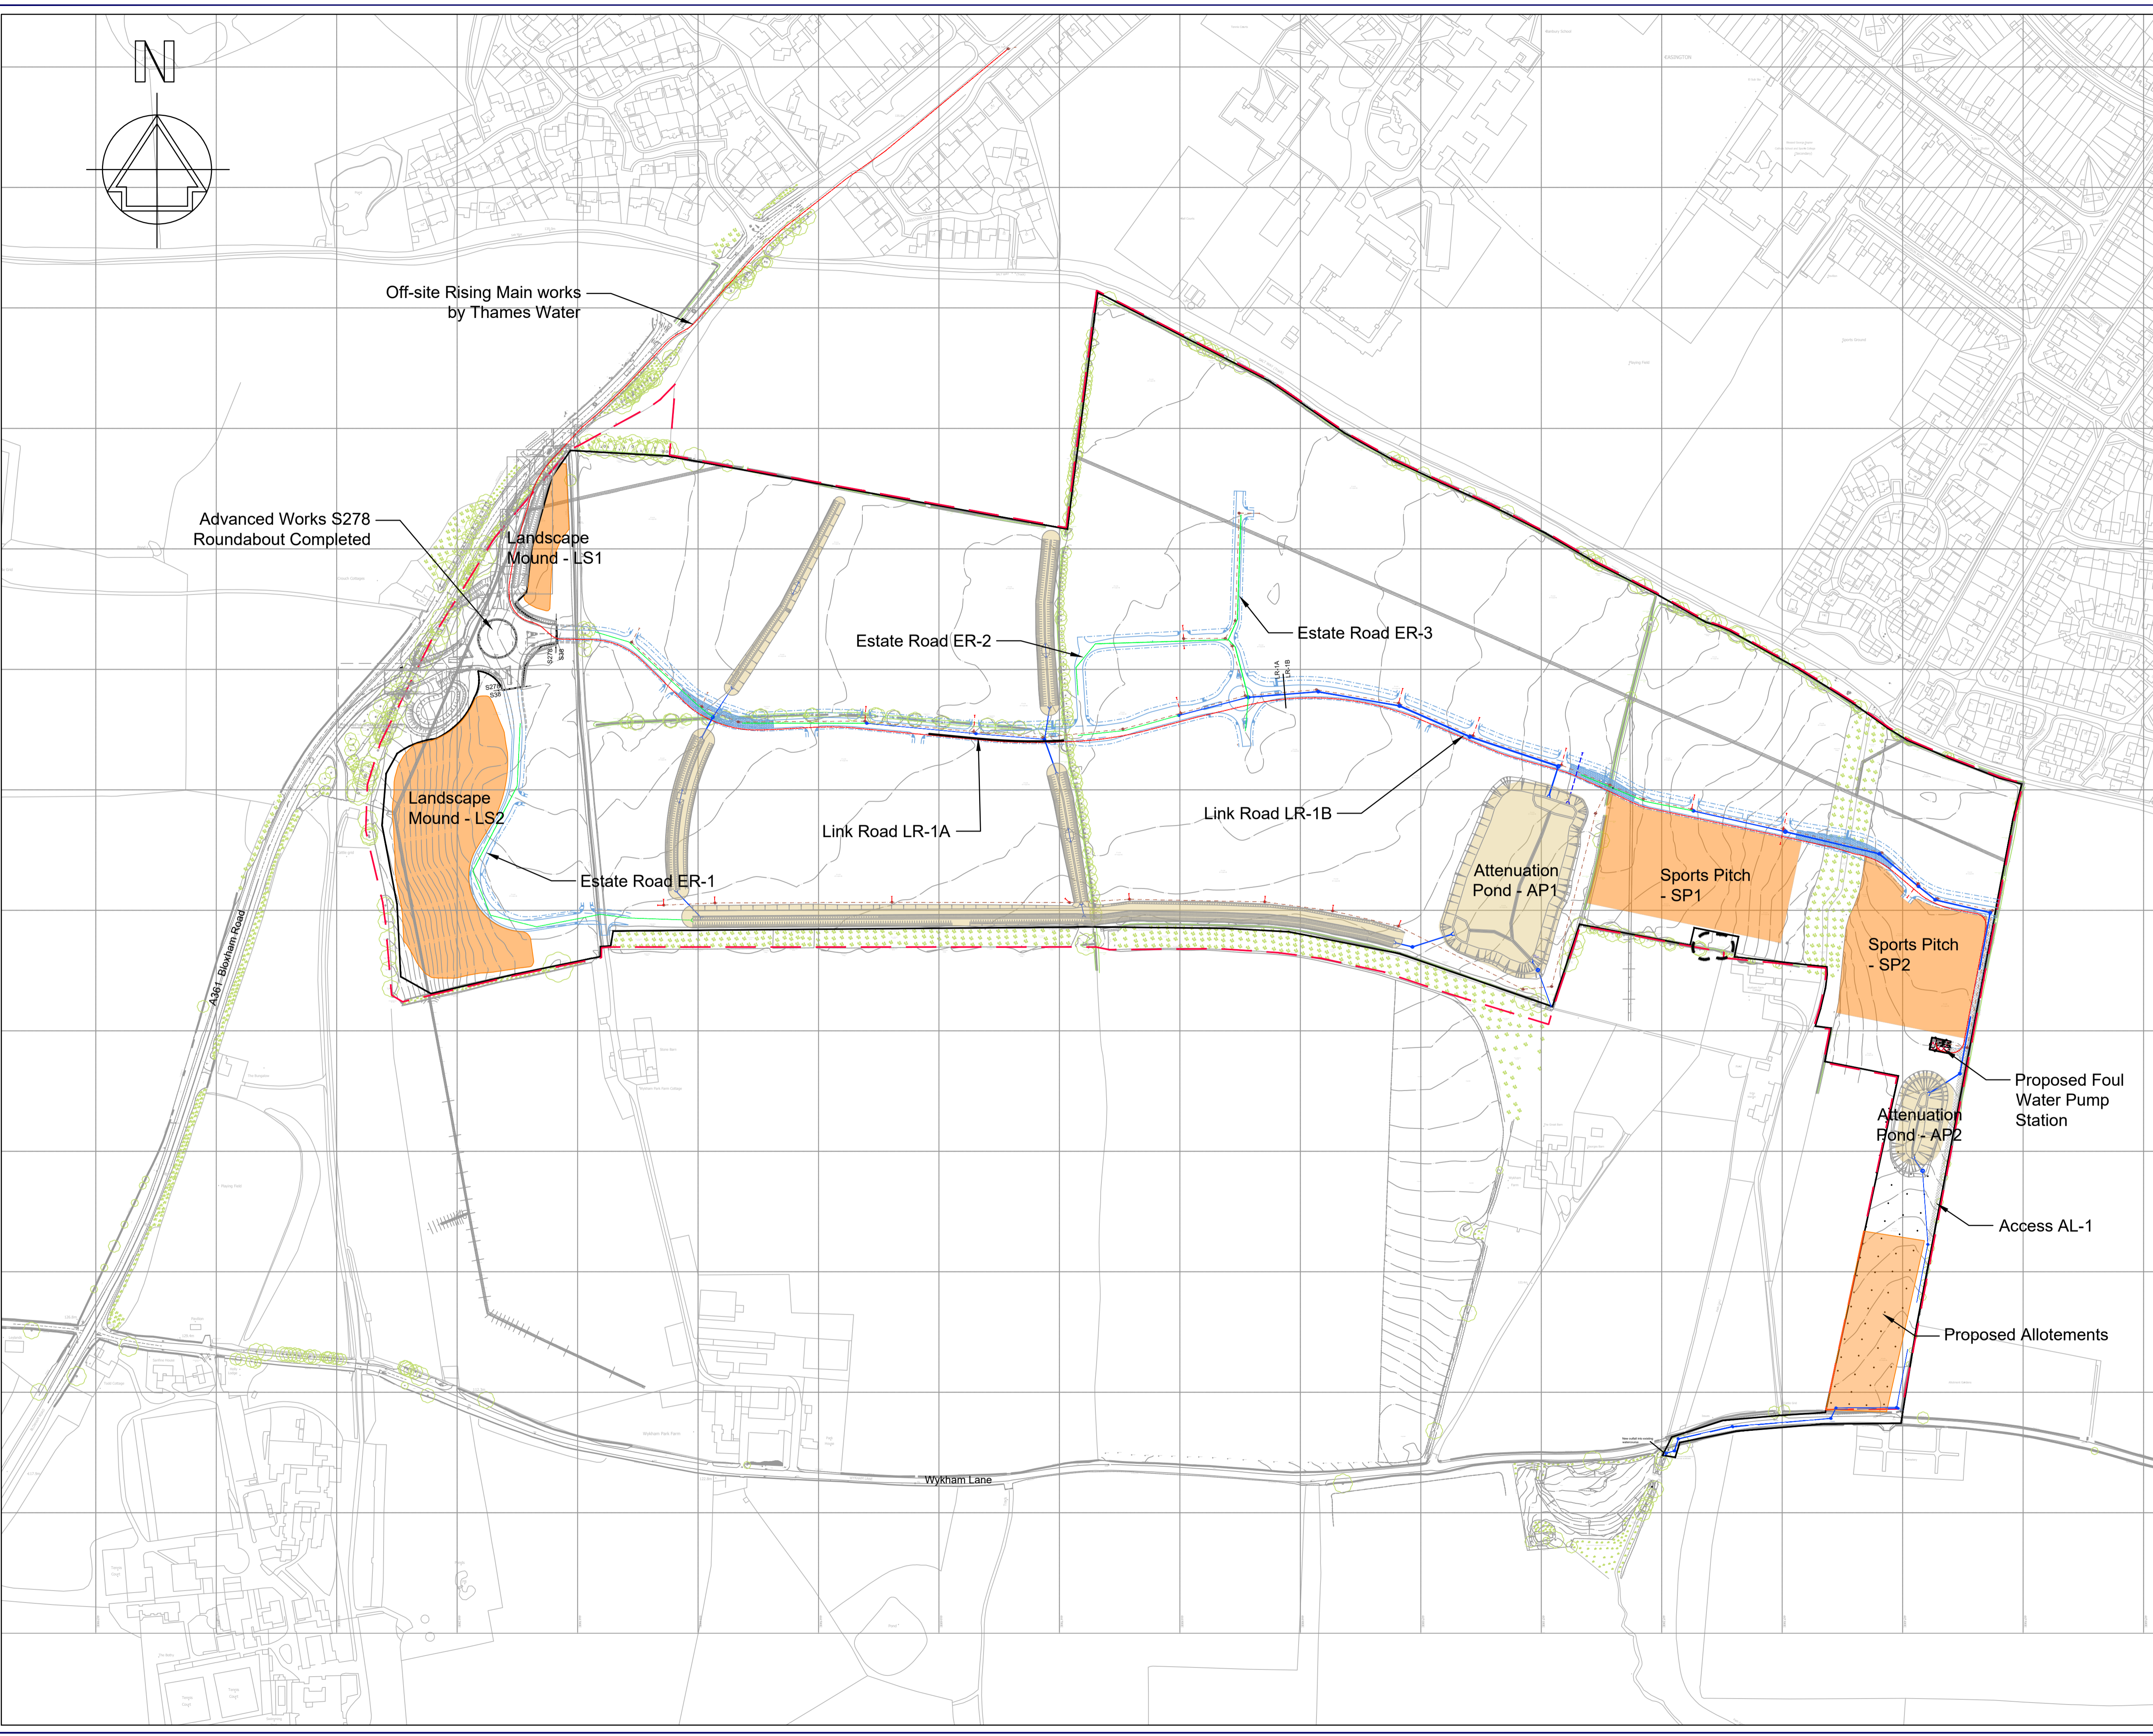


Only figures and dimensions are to be taken from this drawing. Do not scale. Any discrepancies must be reported to the Company before proceeding. The location of statutory undertakers apparatus is for guidance only. No guarantee is given as to its accuracy. This drawing is copyright and shall not be reproduced or used in any form except by written permission. Crown Copyright. All rights reserved. Licence number 10002648 and 10002972.

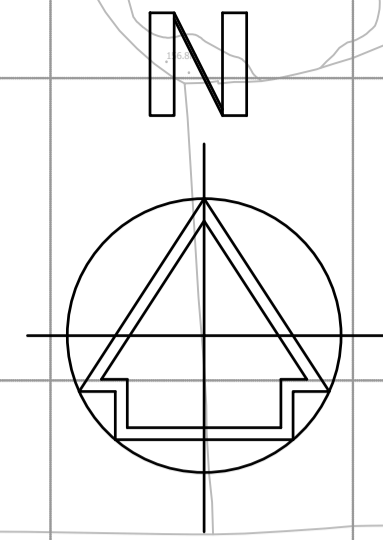

- Planning boundary
- Ph 1 Infrastructure Works Boundary
- Bulk Earthworks Cut Area
- Bulk Earthworks Fill Area
- Proposed FW Pump Station
- Proposed Surface Water Drainage
- Proposed Foul Water Drainage
- Proposed Rising Main
- Proposed Highway Drain

REV	DATE	DESCRIPTION
PROJECT:- Wykham Park Farm		
TITLE:- Ph1 Infrastructure Works General arrangement		
SCALE:- 1:2500 @ A1	DATE:- 09-04-2021	DRAWN:- SC
STATUS:- DRAFT	DRAWING No:- 8686-093	REVISION:-

**GALLAGHER
ESTATES** | Part of the
L&Q Group

Gallagher House, Gallagher Way, Warwick CV34 6AF
 e: mail@gallagherestates.com
 w: www.gallagherestates.com
 t: 01926 339339