

- Spine Road planning application boundary
- Ancillary Road planning application boundary
- Extent of earthworks strategy

REV	DATE	DESCRIPTION
	dd-mm-yyyy	


PROJECT- Wykham Park Farm, Banbury			
TITLE- Planning boundaries - Arboricultural Impact Assessment			
SCALE- 1:2000 @ A1	DATE- 21-10-2021	DRAWN- KS	
STATUS- INFORMATION	DRAWING No- 8686-148	REVISION- -	

L&Q Estates

Gallagher House, Gallagher Way, Warwick CV34 6AF
 e: mail@lqestates.co.uk
 w: www.lqestates.co.uk
 t: 01926 339339

This report/assessment was taken from the drawing. Do not scale. Any discrepancy must be reported to the Company before proceeding. No liability of whatever nature/operation is for guidance only. No guarantee is given in this document. This drawing is copyright and shall not be reproduced for use in any form except by written permission. Crown Copyright. All rights reserved. Licence number 100029188 and 100029192.

Appendix EDP 3 Tree Protection Barrier on Scaffold 2.0m High (Extract from BS 5837:2012, Figure 2 'Protective Barrier')

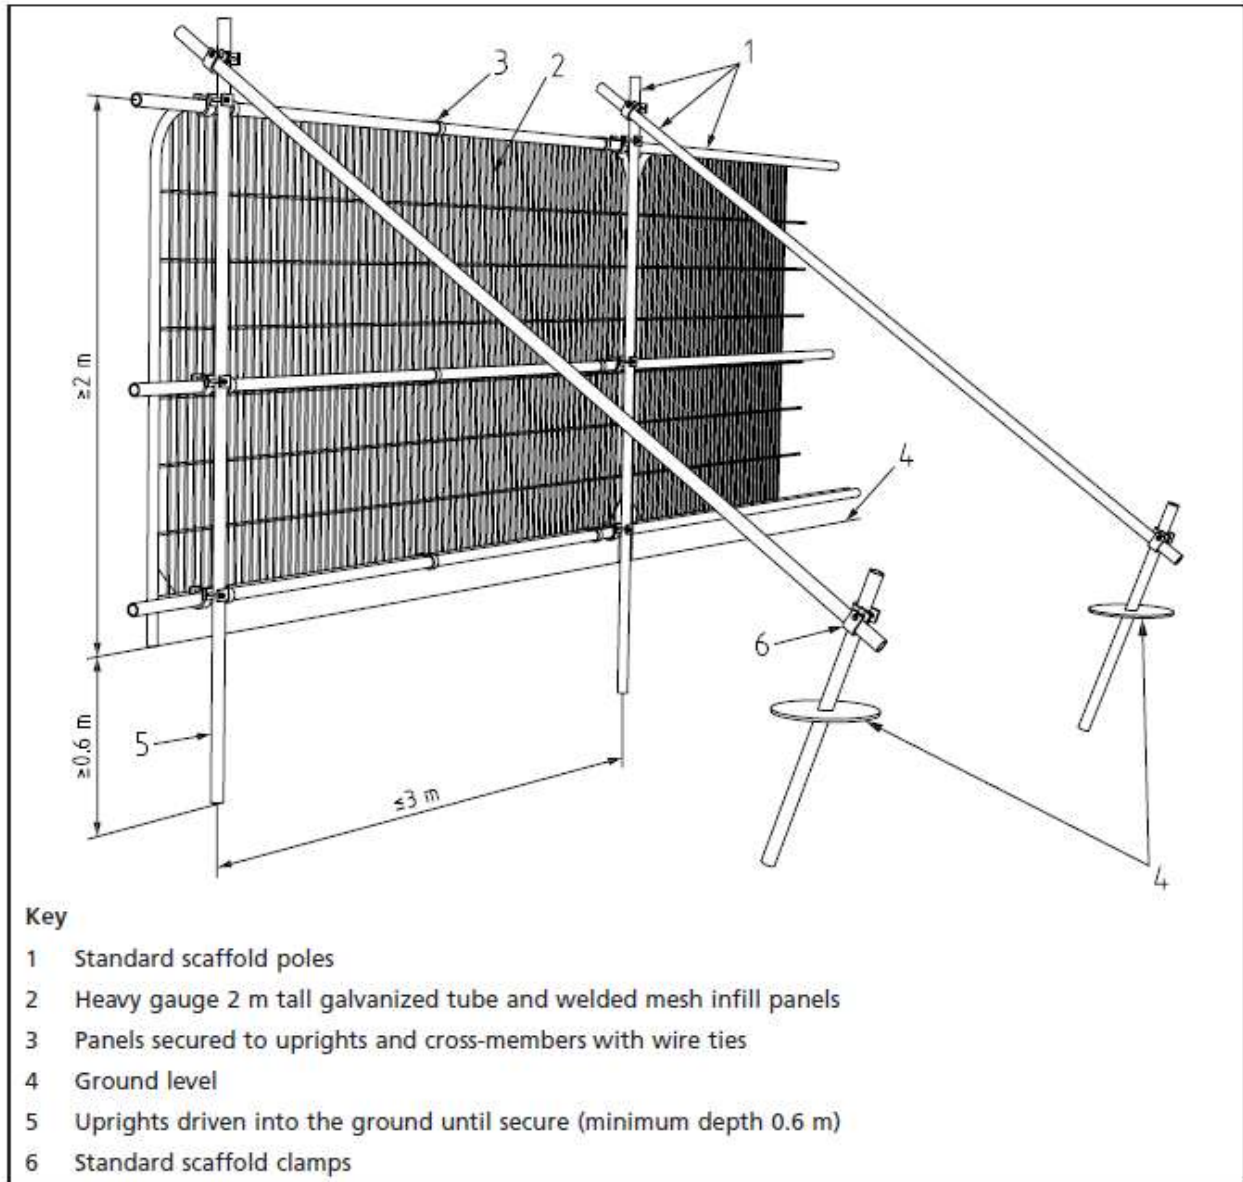

This page has been left blank intentionally

Plan

Plan EDP 1

Tree Protection Plan
(edp5378_d014d 26 October 2021 TC/LT)

This page has been left blank intentionally