




1 Proposed Section A
Scale: 1:100



2 Proposed Section B
Scale: 1:100

Legend

- 01 Lime washed stone
- 02 Artificial stone slates
- 03 Timber mullion / cladding
- 04 Timber post and beam
- 05 Aluminium clad timber triple glazed windows / doors
- 06 Stone sill / step
- 07 Metal rainwater goods
- 08 Rooflight
- 09 Lead cladding

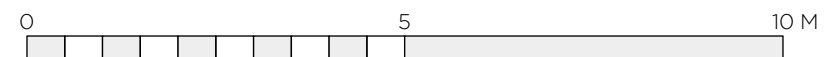

Charlie Luxton Design
Beanacre Cottage, Ropeway, Hook Norton, Oxon, OX15 5QB

info@charlieluxton.com
01608 730086

P1 12.05.21 CDC: PLANNING

PLANNING

project
The Rectory
Main Street
Sibford Gower
Banbury
Oxfordshire

drwg no
253_05_300
title
Proposed Sections I
scale
1:100 @ A3
rev
P1

Do not scale off this drawing. This drawing is to be read with all other contract documents. Any discrepancies are to be reported to the Architect. At construction status, this drawing remains design intent only. All information to be checked by contractor for site accuracy and fit. Drawings are subject to statutory approvals and site surveys.