


PROPOSED ROOF PLAN  
1:100 @ A1

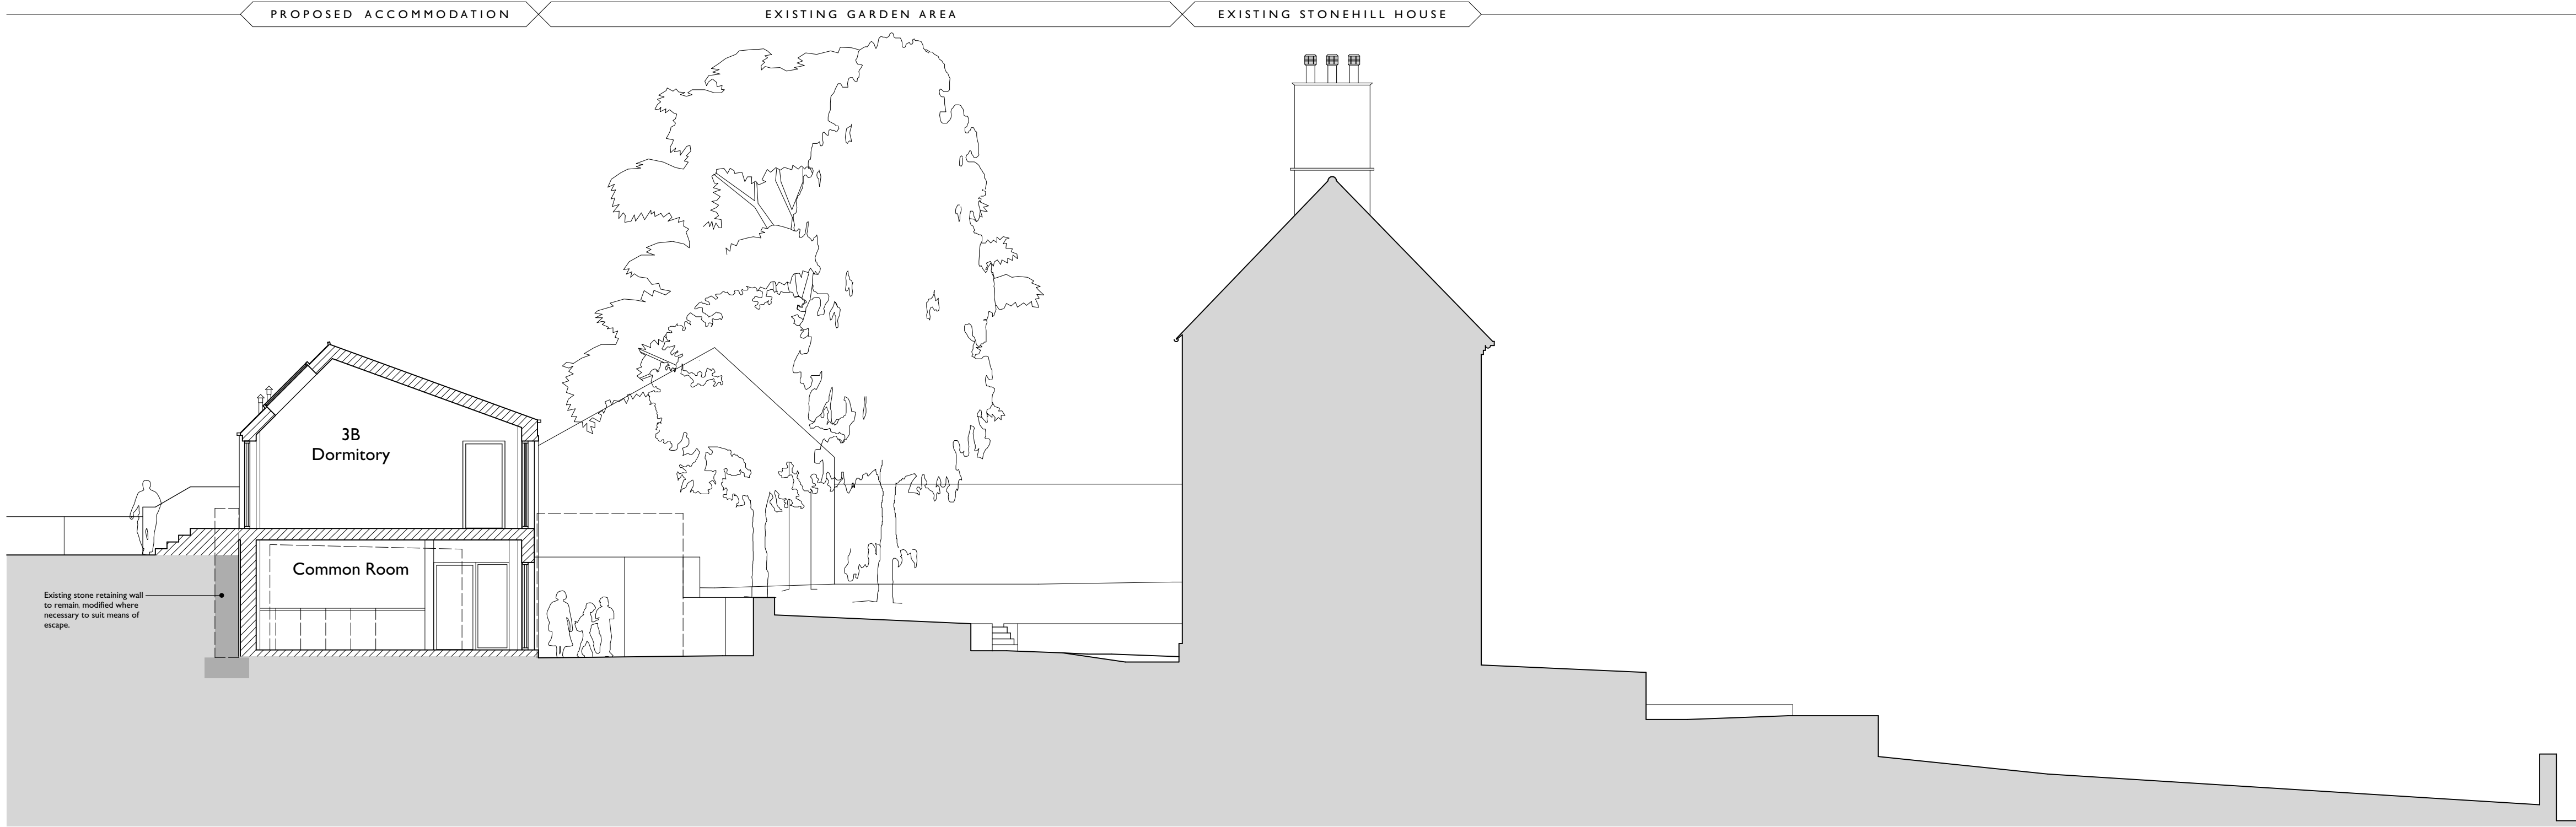


PROPOSED SECTION A-A  
1:100 @ A1


|   |        |                                |
|---|--------|--------------------------------|
| DO NOT SCALE THIS DRAWING USE DIMENSIONS ONLY   |        |                                |
| VERIFY ALL DIMENSIONS ON SITE BEFORE COMMENCING ANY WORK OR SHOP DRAWINGS                     |        |                                |
| INFORM THE ARCHITECT BEFORE ANY WORK STARTS IF THIS DRAWING EXCEEDS THE QUANTITIES IN ANY WAY |        |                                |
| ISSUE STATUS: FOR PLANNING  |        |                                |
| Revision  | Date   | Issue status updated           |
| A   | Apr 21 | Issue status updated           |
| B   | Jul 21 | Updated following CDC comments |
| C   | Aug 21 | Updated following CDC comments |

Proposed Demolitions

LOCATION KEY

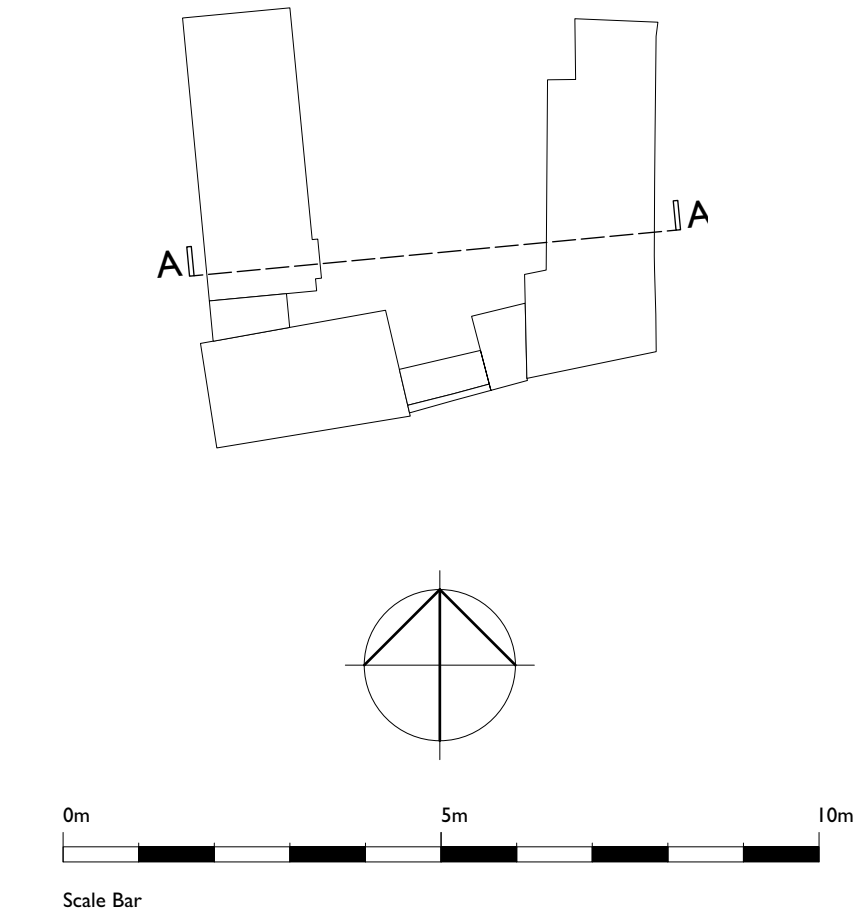

|           |  |  |
|-----------|--|--|
| CLIENT    | The Governors of Bloxham School                                |  |
| PROJECT   | Alterations and Extensions to Stonehill House - Boarding House |  |
| TITLE     | Sketch Proposals<br>Proposed Roof Plan & Section A-A           |  |
| SCALE     | 1:100 @ A1   |  |
| DATE      | DRAWN  |  |
| Apr 2021  | JP   |  |
| JOB N°    | DRAWING N°   |  |
| 20-050-27 | 204-C  |  |



Acanthus Clews architects

Acanthus House  
57 Hightown Road  
Banbury • Oxfordshire  
OX16 9BE  
Tel: 01295 702600  
Fax: 01295 702601  
architects@acanthusclews.co.uk  
www.acanthusclews.co.uk ©