


**FIGURE 9.3**  
**TOPOGRAPHY AND WOODLAND**

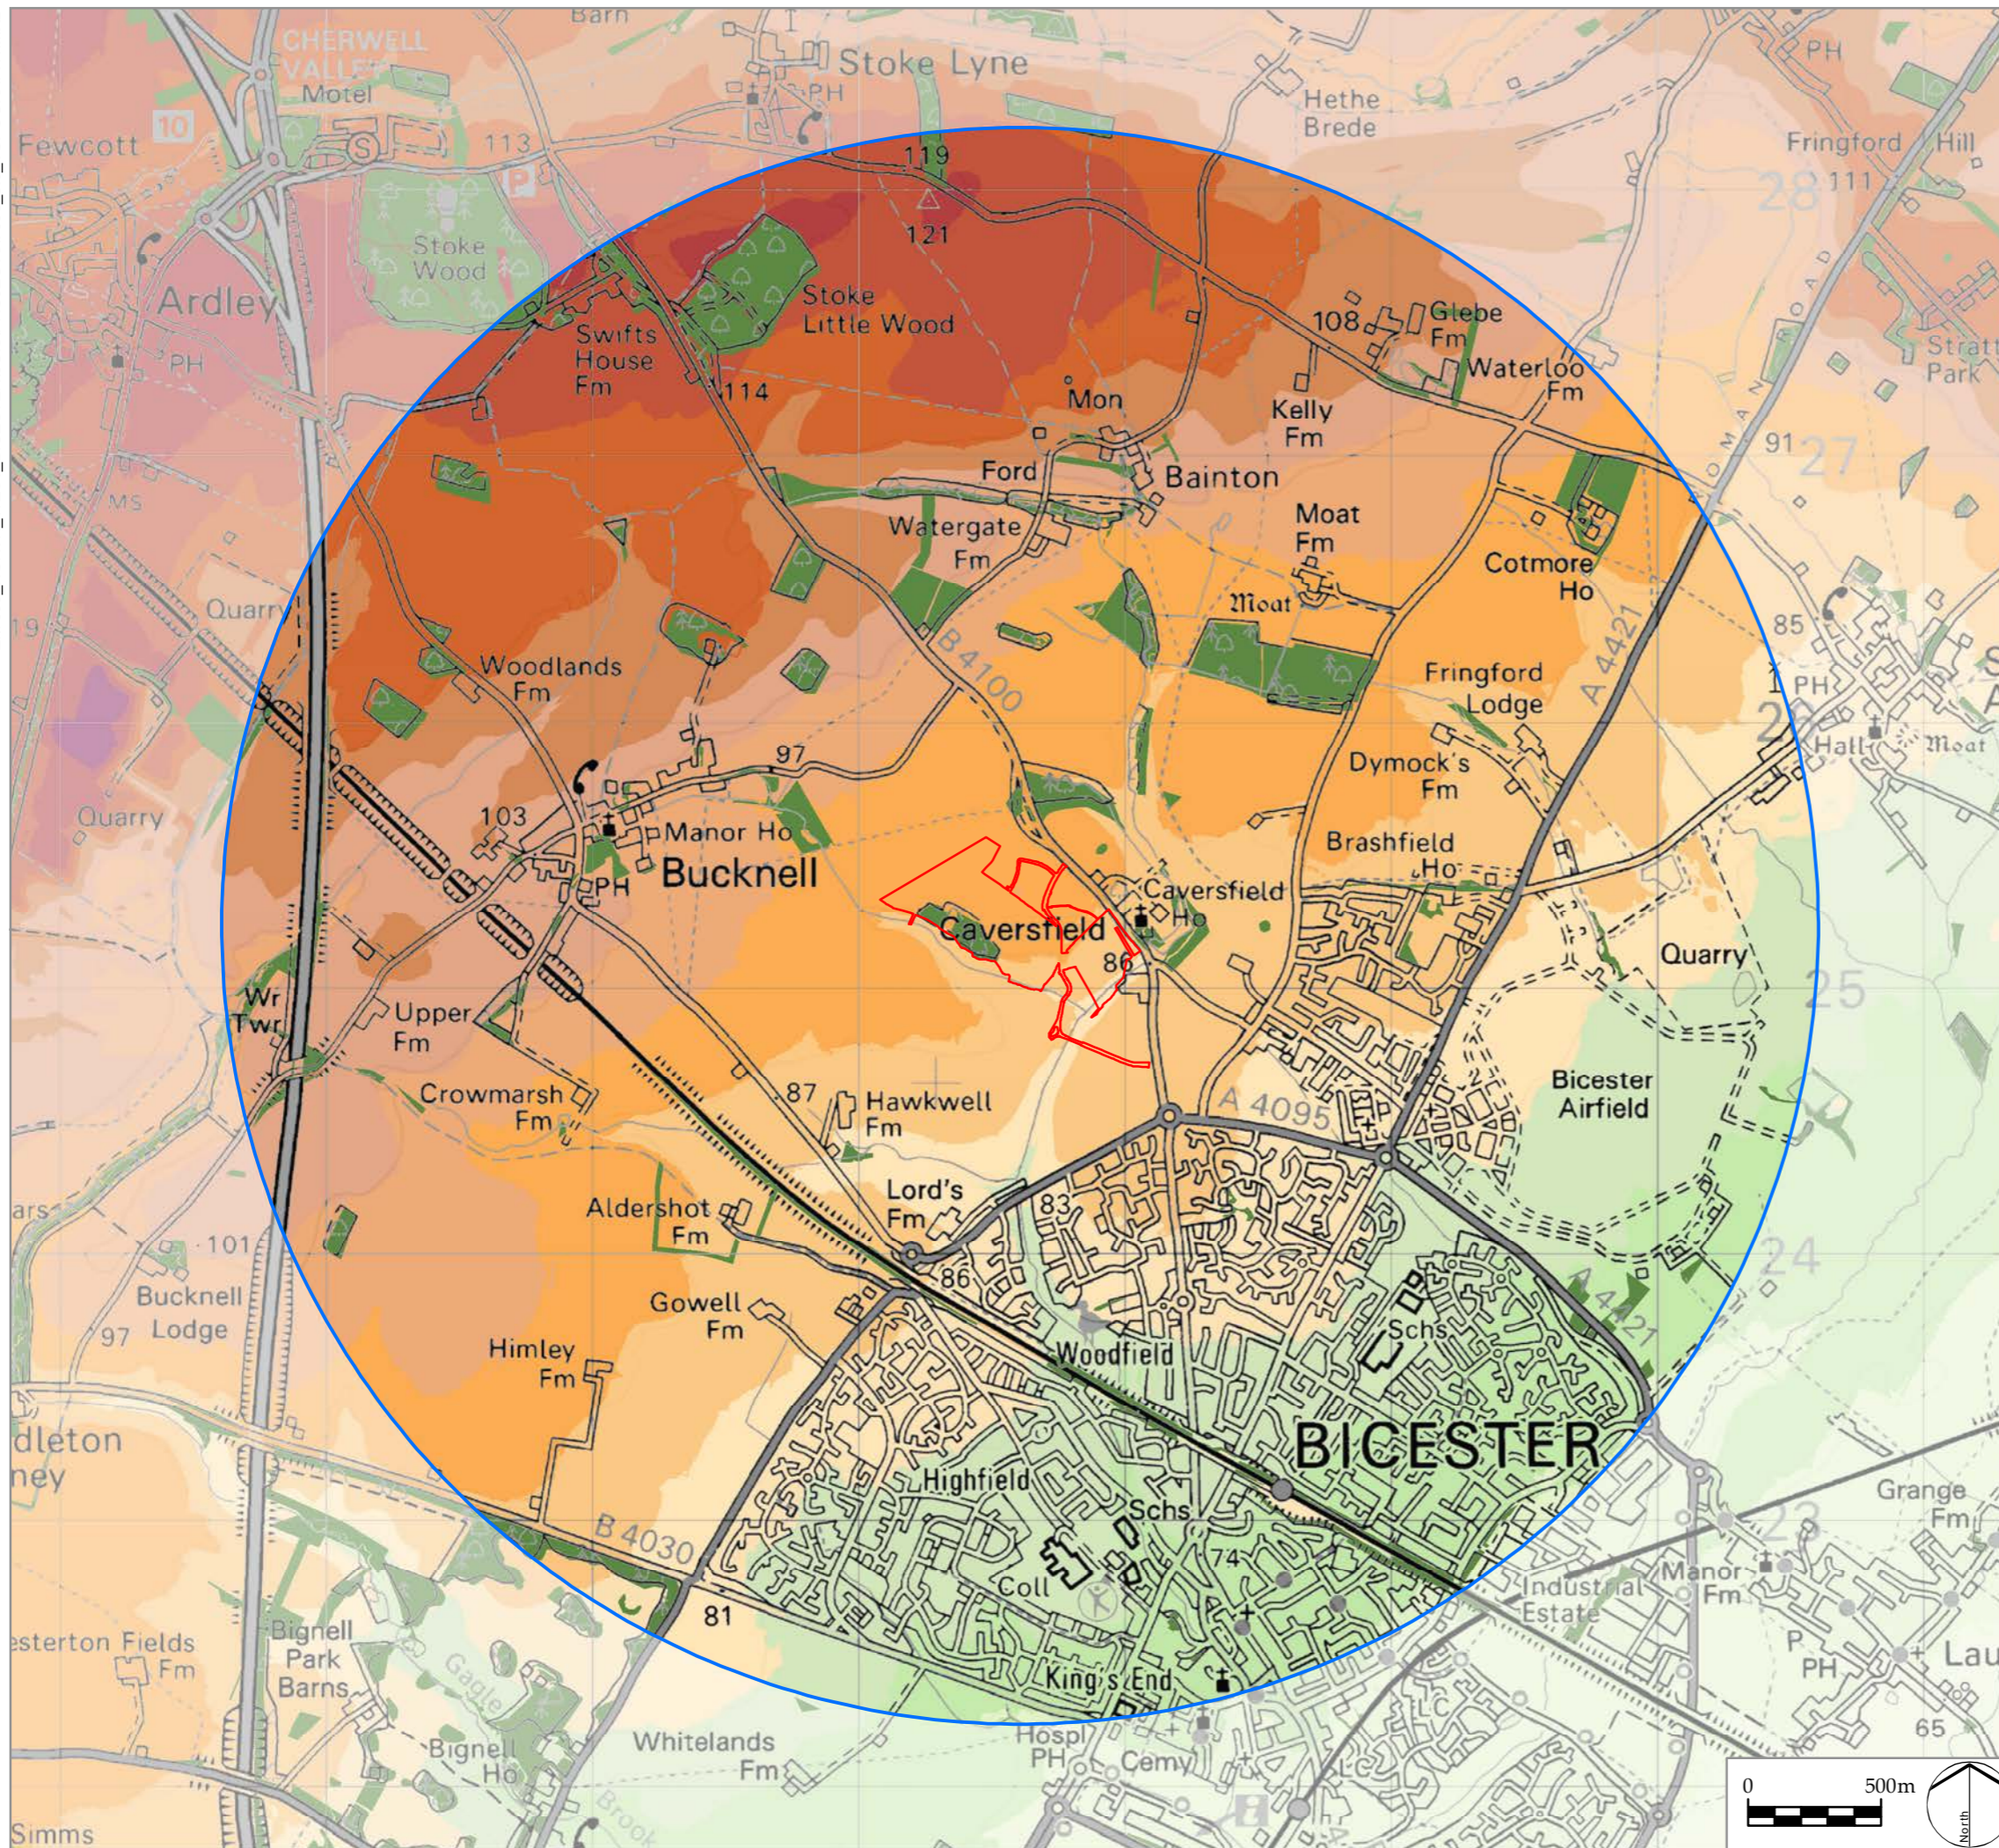



LEGEND

- Site Boundary
- Study Area (3km)
- Woodland

Elevation (mAOD)

	< 65		100 - 105
	65 - 70		105 - 110
	70 - 75		110 - 115
	75 - 80		115 - 120
	80 - 85		120 - 125
	85 - 90		125 - 130
	90 - 95		> 130
	95 - 100		

# LDĀDESIGN

PROJECT TITLE  
NORTH WEST BICESTER

DRAWING TITLE  
Figure 9.3: Topography and Woodland

ISSUED BY	Oxford	T: 01865 887050
DATE	Jan 2021	DRAWN SMc
SCALE @A3	1:25,000	CHECKED PL
STATUS	Final	APPROVED PL

**DWG. NO. 7608\_9.3**

No dimensions are to be scaled from this drawing.  
All dimensions are to be checked on site.  
Area measurements for indicative purposes only.

© LDA Design Consulting Ltd. Quality Assured to BS EN ISO 9001 : 2015

Sources: Ordnance Survey

