



2.0m WIDE PEDESTRIAN FOOTWAY TO BE PROVIDED

VISIBILITY SPLAY
2.4m X 35.0m

VISIBILITY SPLAY
2.4m X 35.0m

2.0 m

2.0 m

6.0 m

2.0 m

R6.0 m

REALIGNED KERB LINE

PEDESTRIAN CROSSING WITH TACTILE PAVING TO BE PROVIDED

2.0 m


VISIBILITY SPLAY
2.4m X 35.0m

PROPOSED FOOTWAY TO TIE INTO EXISTING FOOTWAY



VISIBILITY SPLAY
2.4m X 35.0m

KEY::
APPLICATION BOUNDARY

REFUSE VEHICLE - ACCESS

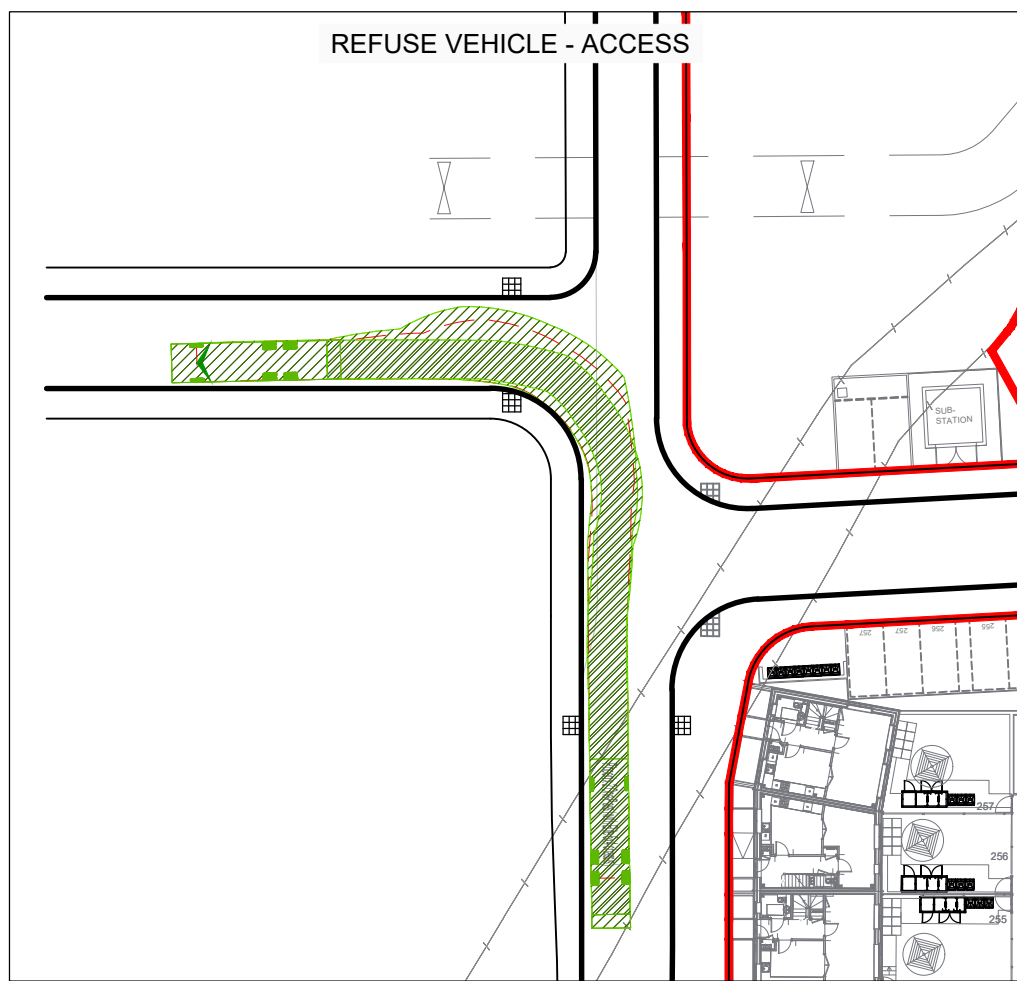

REFUSE VEHICLE - EGRESS

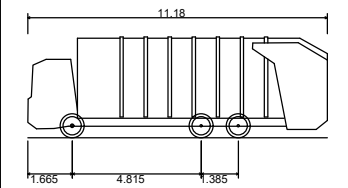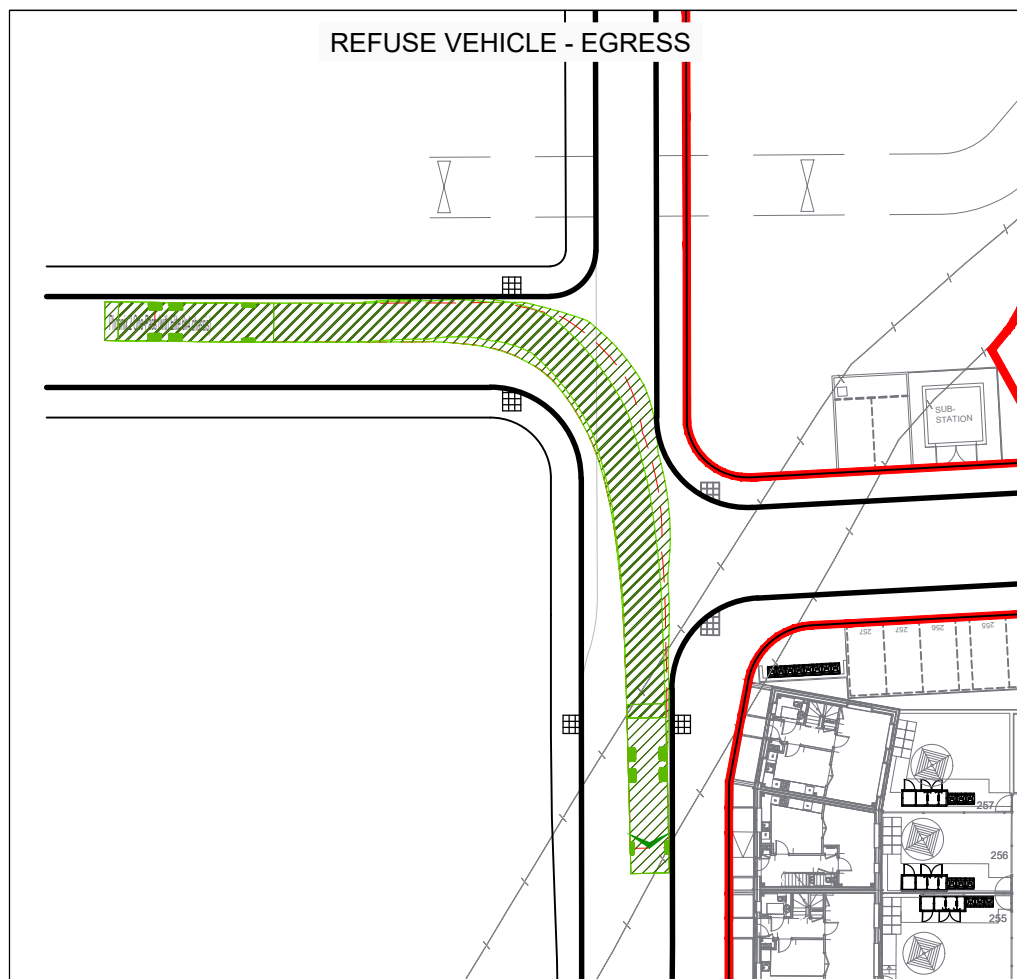

Phoenix 2 One-Pass (with Elite 6x4 chassis)

Overall Length 11.180m
Overall Width 2.550m
Overall Body Height 3.760m
Min Body Ground Clearance 0.312m
Track Width 2.550m
Lock to lock time 4.00s
Kerb to Kerb Turning Radius 10.150m

A	20.01.22	FIRST ISSUE	MK
REV	DATE	COMMENT	APP

REVISION DETAILS

DRAWING No.		
4600-1100-T-041		
DRAWN	APPROVED	DATE
EP	MK	JAN 22
SCALE		REV
1:500 @ A3		A

