
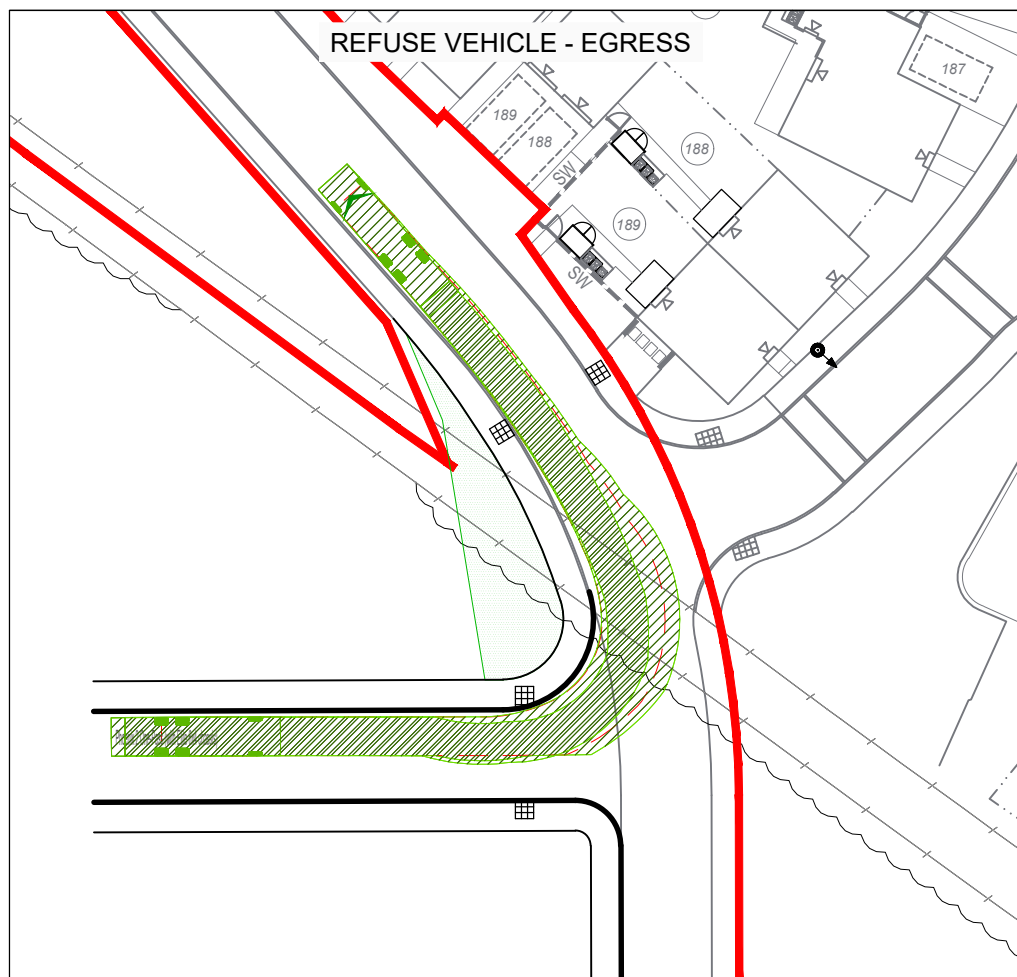
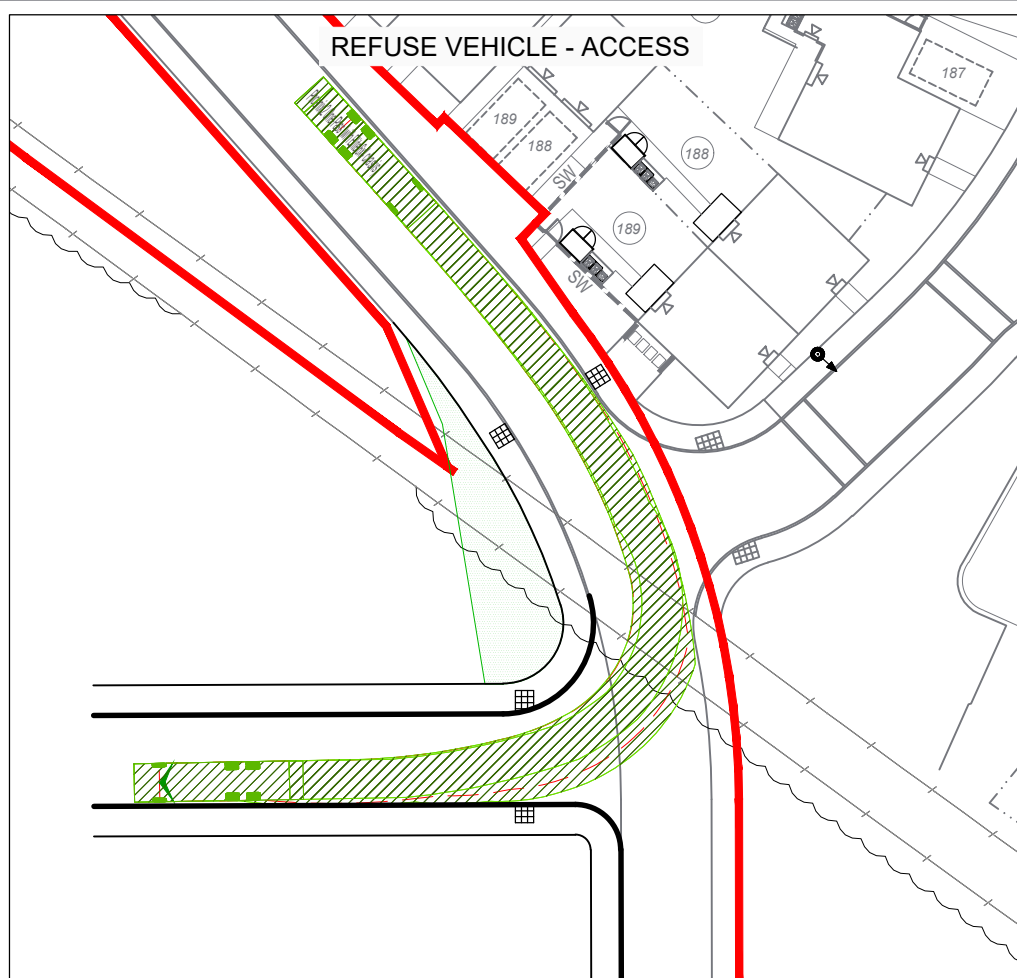


Phoenix 2 One-Pass (with Elite 6x4 chassis)
 Overall Length 11.180m
 Overall Width 2.550m
 Overall Body Height 3.760m
 Min Body Ground Clearance 0.312m
 Track Width 2.550m
 Lock to lock time 4.00s
 Kerb to Kerb Turning Radius 10.150m

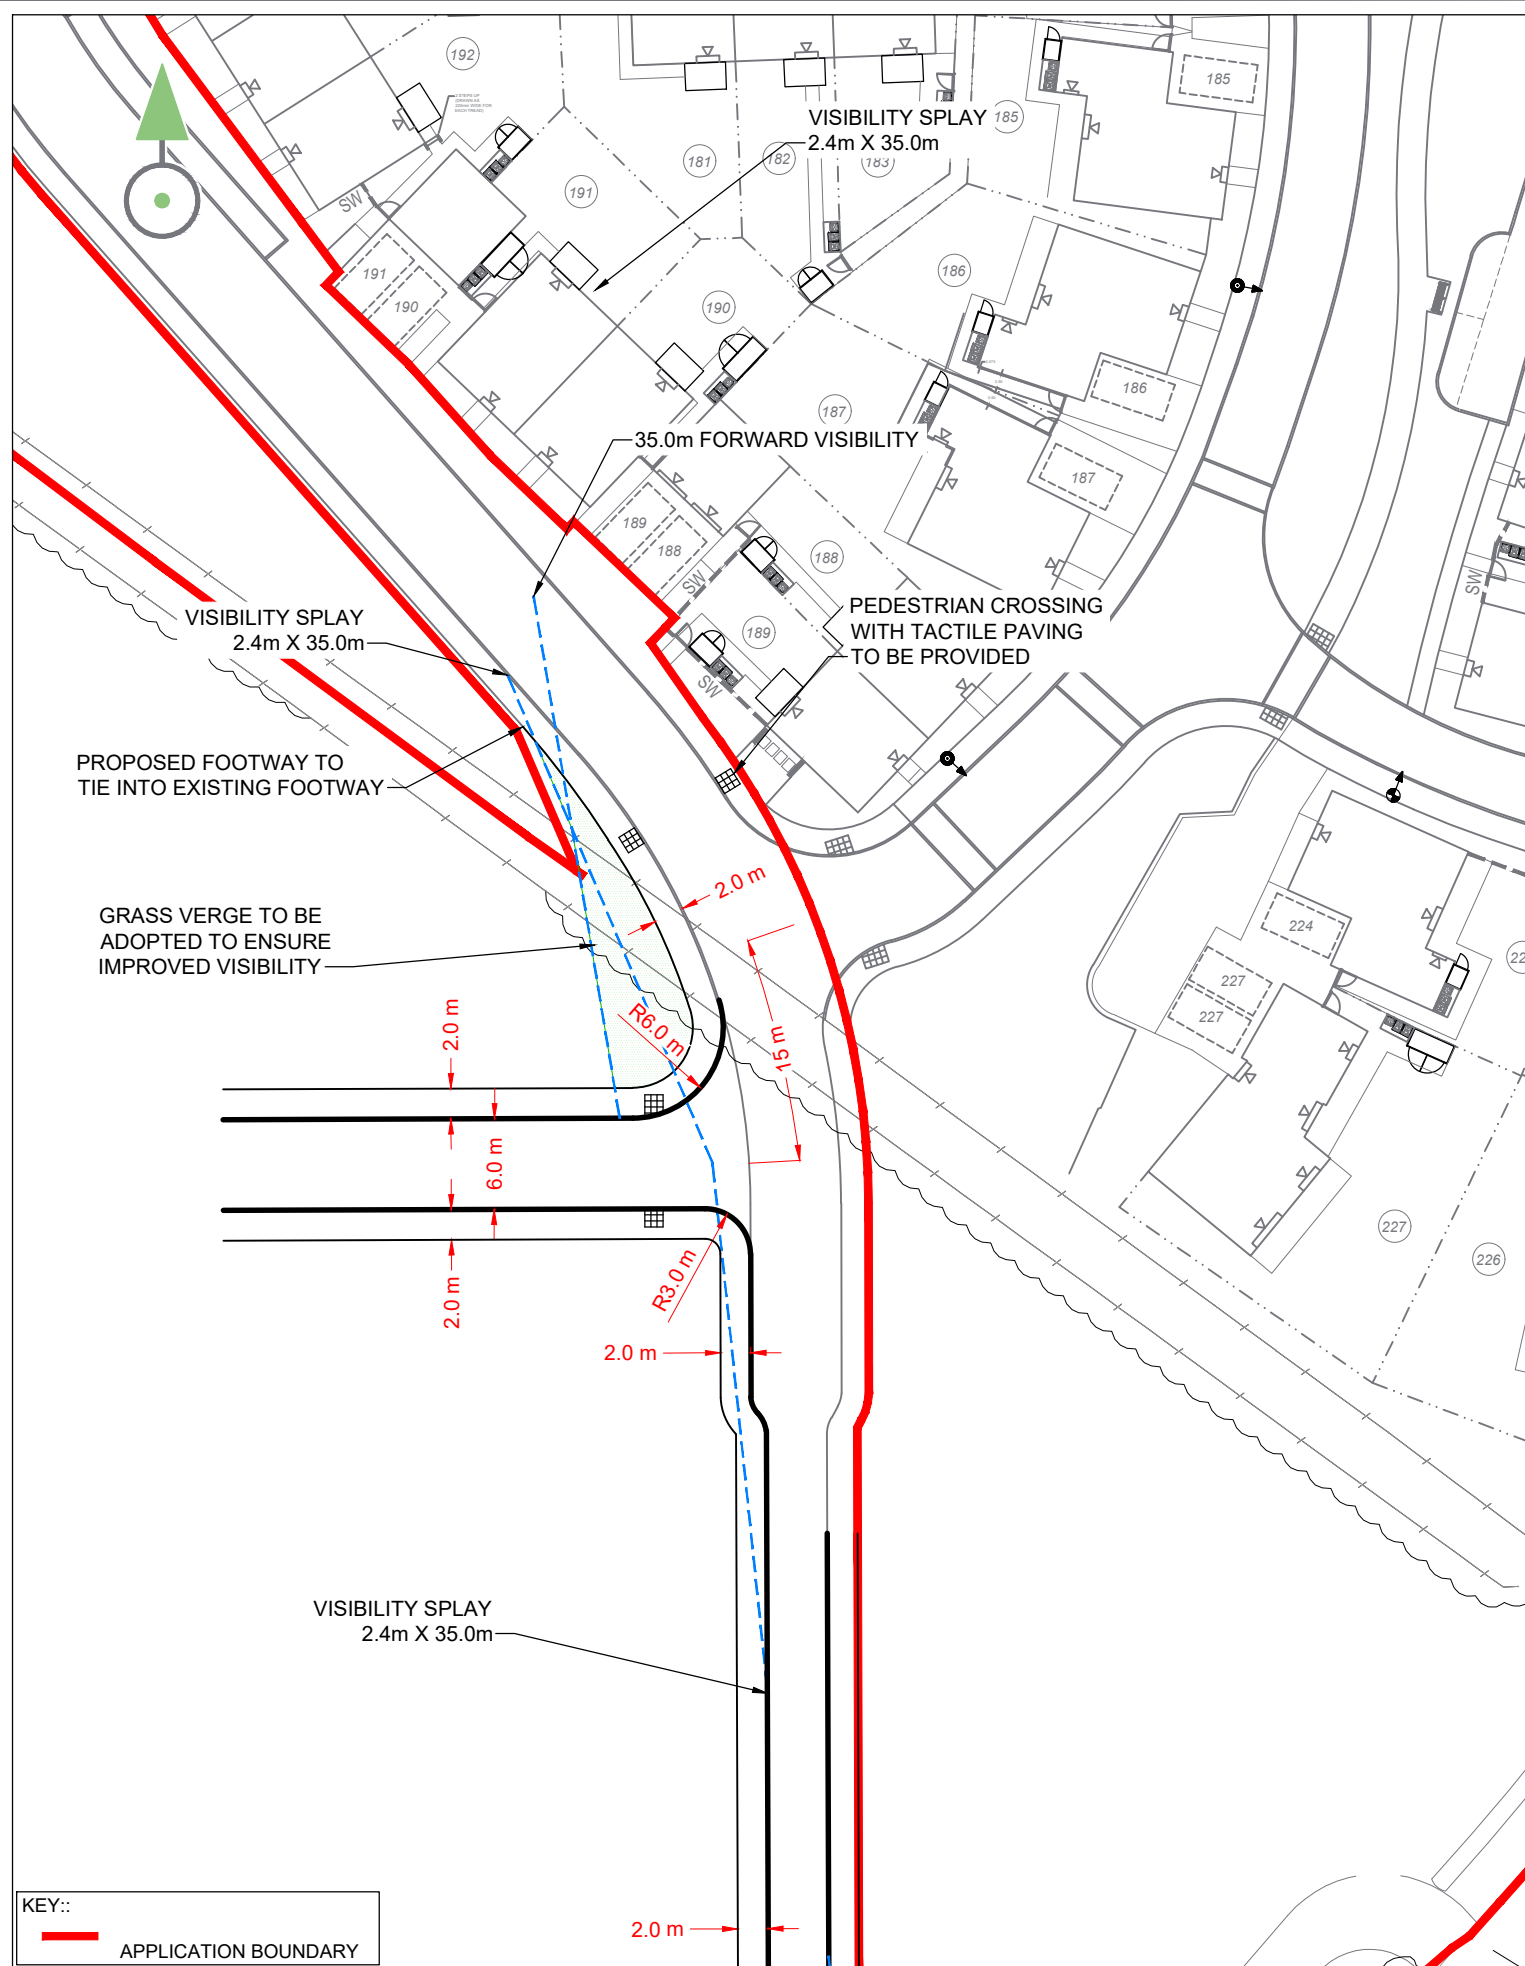

REV	DATE	COMMENT	APP
A	20.01.22	FIRST ISSUE	MK

REVISION DETAILS

DRAWING NO.
4600-1100-T-042

DRAWN	APPROVED	DATE
EP	MK	JAN 22

SCALE	REV
1:500 @ A3	A

