

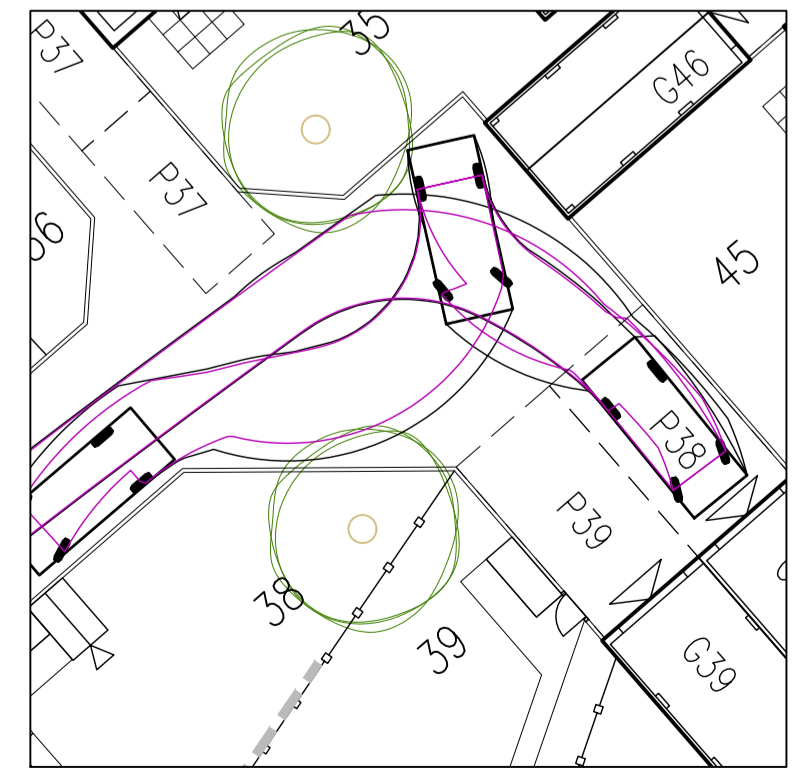
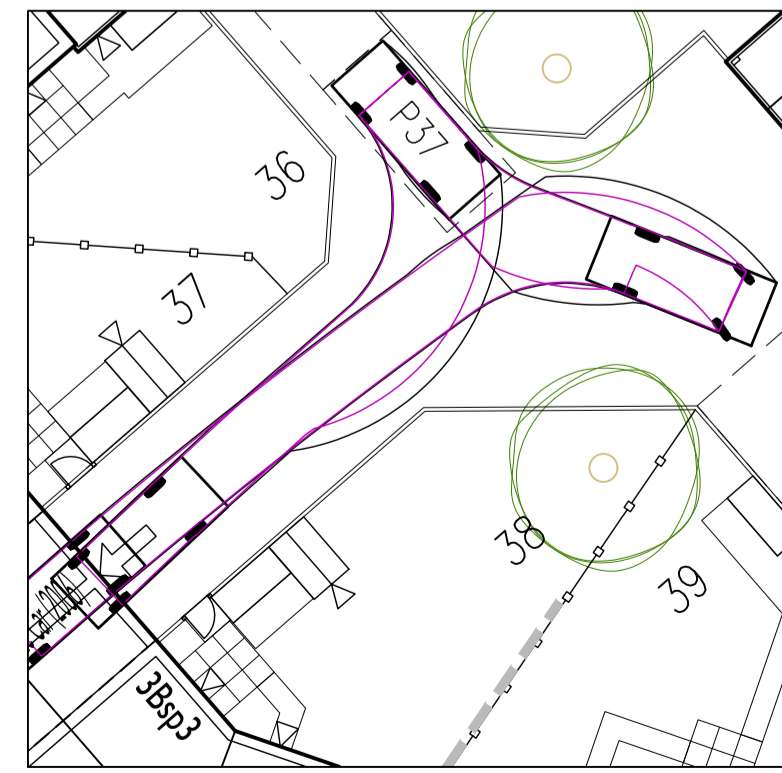
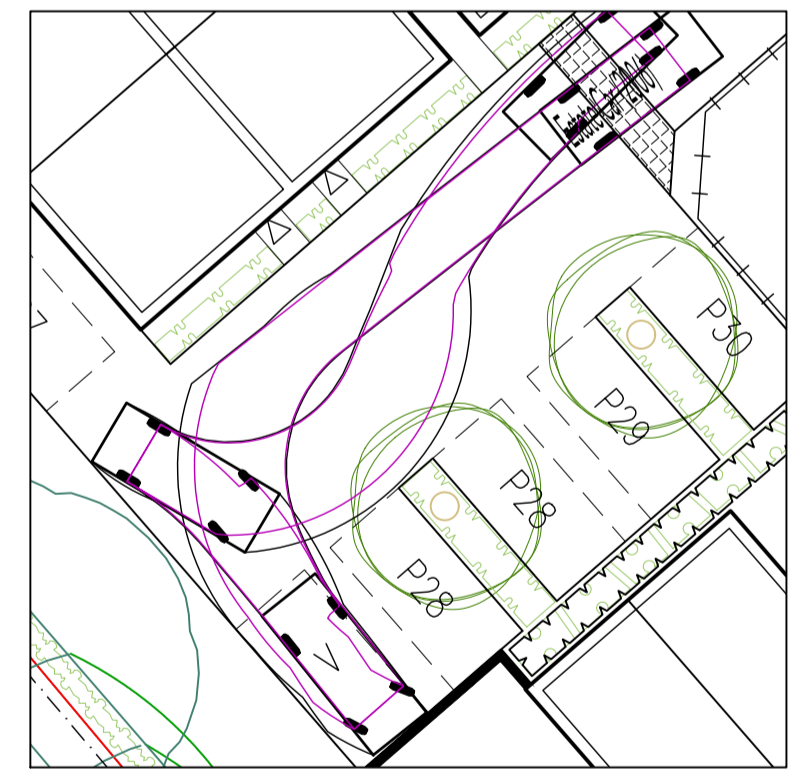
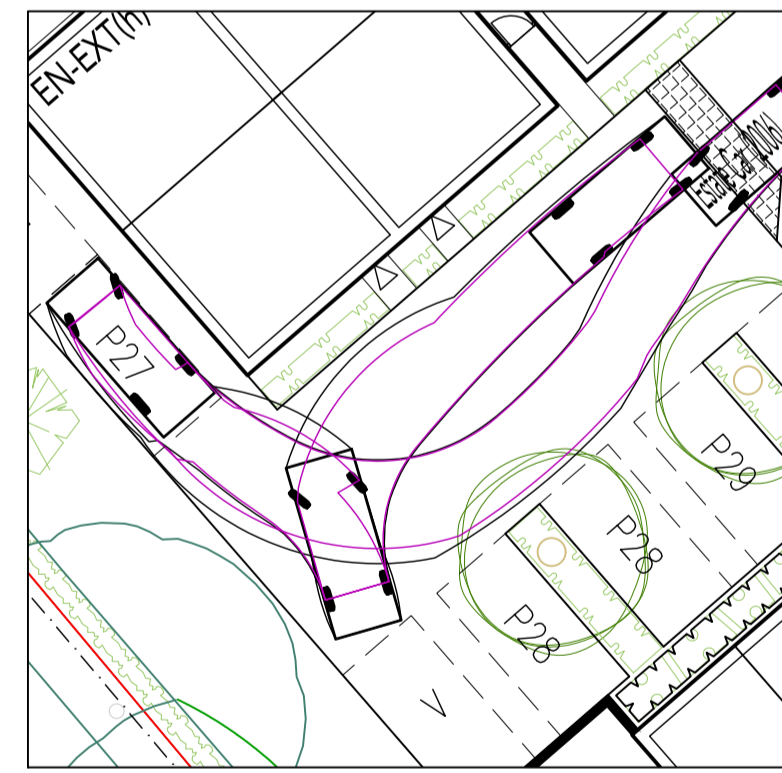
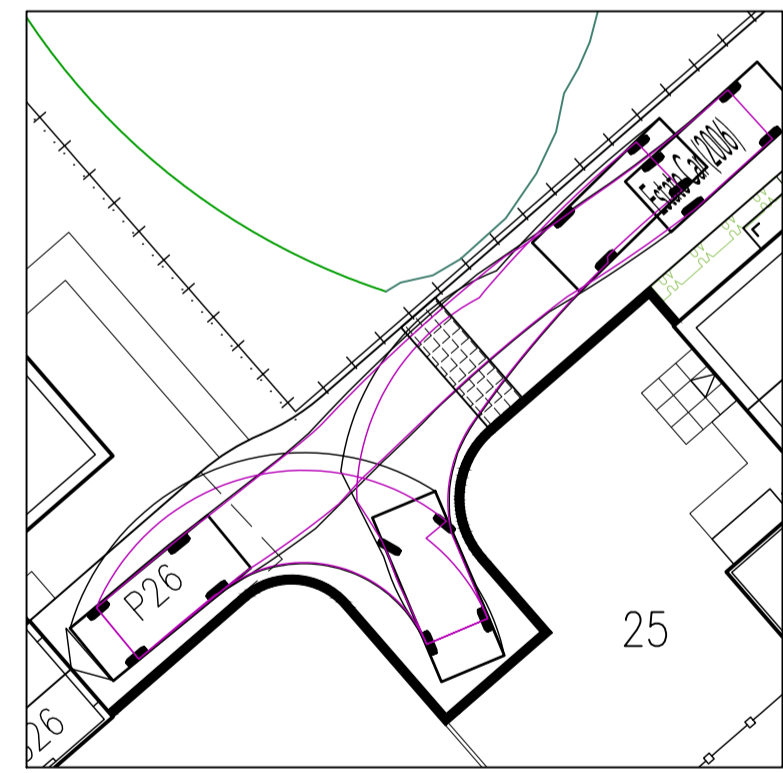
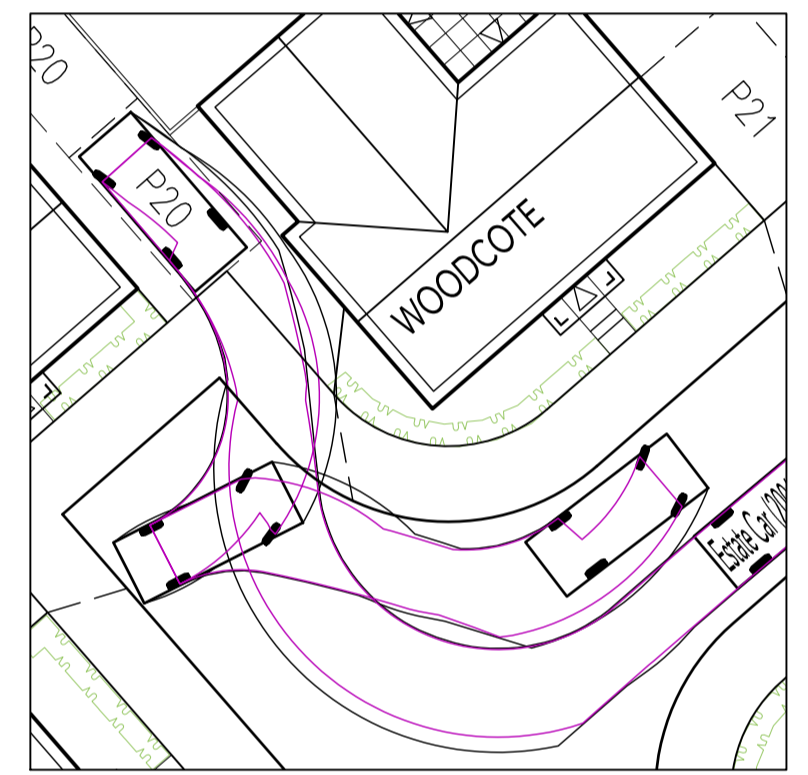


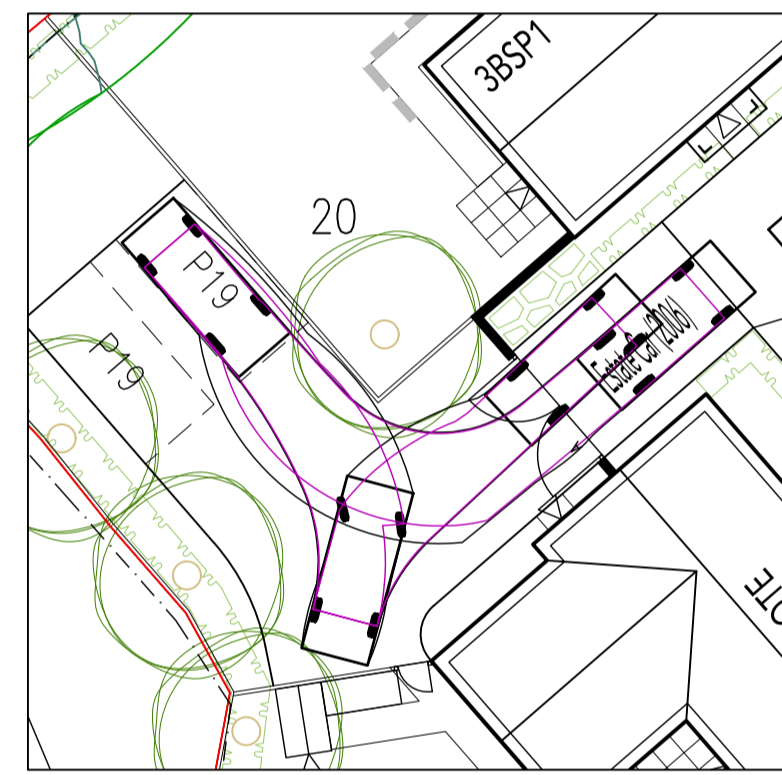

### LEGEND

Phoenix 2 Duo Recycler (P2-15W with Elite 6x4 chassis)  
 Overall Length 11.220m  
 Overall Width 2.530m  
 Overall Body Height 3.756m  
 Min Body Ground Clearance 0.309m  
 Track Width 2.530m  
 Lock to lock time 4.00s  
 Kerb to Kerb Turning Radius 11.550m

Estate Car (2006)  
 Overall Length 4.710m  
 Overall Width 1.804m  
 Overall Body Height 1.442m  
 Min Body Ground Clearance 0.207m  
 Max Track Width 1.756m  
 Lock to lock time 4.00s  
 Kerb to Kerb Turning Radius 5.950m

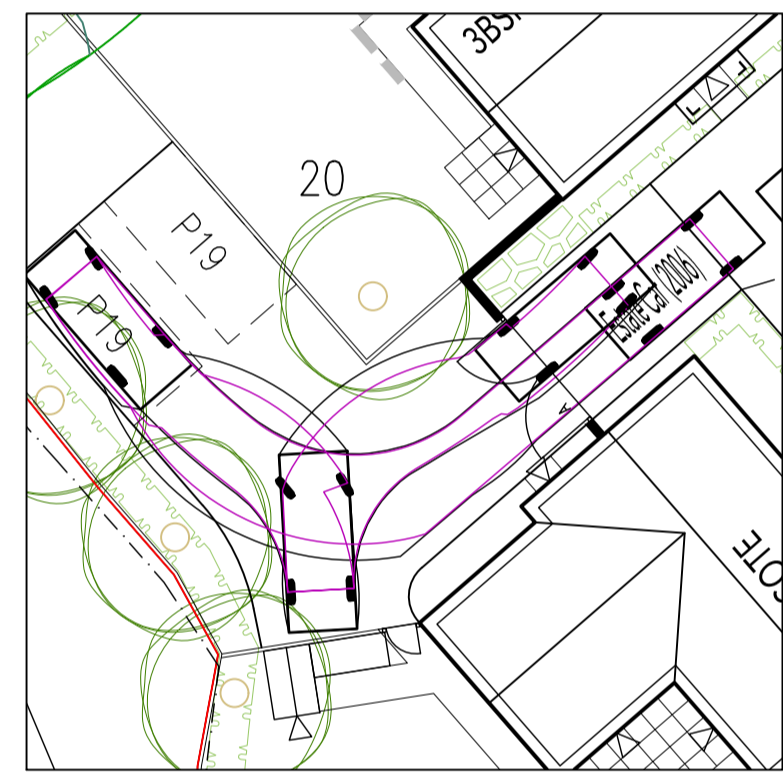

REFUSE VEHICLE TRACKING LAYOUT @ 1:500

OXFORD ROAD, BODICOTE  
 VEHICLE TRACKING LAYOUT

DATE : APRIL 2021  
 DRAWN : SO  
 DRAWING TITLE : VEHICLE TRACKING LAYOUT  
 DRAWING NO : 0737-105  
 SCALE : 1:200 @ A1

The Distillery, The Old Brewery Office Park,  
 7-11 Ludlow, Hereford, Herefordshire HR8 2DN  
 T: 01275 813380 E: admin@focusdp.com  
 www.focusdp.com

