




LEGEND

- BIN STORAGE POINT
- BIN COLLECTION POINT
- CYCLE STORAGE IN REAR GARDENS
- CYCLE STORAGE IN GARAGE

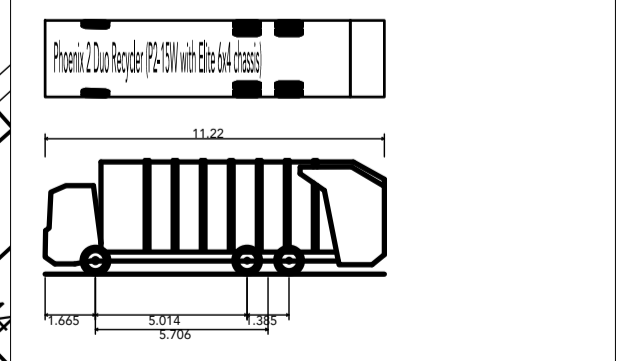

Phoenix 2 Duo Recycler (P2-15W with Elite 6x4 chassis)
 Overall Length 11.220m
 Overall Width 2.530m
 Overall Body Height 3.785m
 Min Body Ground Clearance 0.302m
 Track Width 2.530m
 Lock to lock time 4.00s
 Kerb to Kerb Turning Radius 11.550m

