


- KEY:
- A41 ROUNDABOUT S38 BOUNDARY —
 - PROPOSED SURFACE WATER DRAIN —
 - FLOOD EXCEEDANCE FLOW ROUTE →
 - EXISTING DITCH ≡≡≡
 - NEW ROAD GULLY —
 - EXISTING GULLY CONNECTED TO DITCH □
 - NEW GULLIES TO CONNECT TO EXISTING DITCH DIRECTLY □

DRAINAGE STRATEGY PLAN

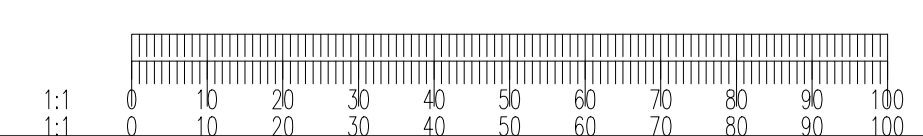

This drawing should not be scaled. Dimensions to be verified on site. Any discrepancies should be referred to the Engineer prior to work being put in hand.
 This drawing is the property of Waterman Infrastructure & Environment Limited, and the drawing is issued on the condition that it is not copied, reproduced, retained or disclosed to any unauthorised person, either wholly or in part without the consent in writing of Waterman Infrastructure & Environment Limited
 Pickfords Wharf, Clink Street, London SE1 9DG 1 020 7928 7888 1 020 7902 0992

GENERAL NOTES

1. THIS DRAWING IS TO BE READ IN CONJUNCTION WITH ALL ENGINEER'S, ARCHITECT'S OR OTHER RELEVANT DRAWINGS AND SPECIFICATIONS.
2. ALL DIMENSIONS AND LEVELS ARE TO BE CHECKED ON SITE BY THE CONTRACTOR PRIOR TO PREPARING ANY WORKING DRAWINGS OR COMMENCING ON SITE.
3. THE CONTRACTOR MUST ENSURE AND WILL BE HELD RESPONSIBLE FOR THE OVERALL STABILITY OF THE BUILDING/STRUCTURE/EXCAVATION AT ALL STAGES OF THE WORK.
4. ALL WORK BY THE CONTRACTOR MUST BE CARRIED OUT IN SUCH A WAY THAT ALL REQUIREMENTS UNDER THE HEALTH AND SAFETY AT WORK ACT ARE SATISFIED.
5. ALL WORK IS TO BE CARRIED OUT IN COMPLIANCE WITH THE REQUIREMENTS OF THE RELEVANT STATUTORY AUTHORITIES AND REGULATIONS.

Rev	Date	Description	By
A02	25.05.21	DRAWING AMENDED TO SUIT REVISED DRAINAGE DESIGN	KP
A01	22.04.21	PLANNING ISSUE	KP

Amendments

Project
GRAVEN HILL, BICESTER

Title
A41 ROUNDABOUT FLOOD EXCEEDANCE CONVEYANCE PLAN



Office Address
 Telephone & Fax numbers
 mail@watermangroup.com www.watermangroup.com

Drawing Status
PLANNING

Designed by **KP** Checked by **NJH** Project No **WIE11386**
 Drawn by **KP** Date **18.06.2020**

Scales @ A1 **NTS** Computer File No
 work to figured dimensions only **WIE11386-145-92-501-A41 Roundabout Flood Exceedance Plan A02**

DECOMMISSIONING / DEMOLITION	Zone	Category	Number	Revision
1.	WIE 145 92 501	92	501	A02
2.				
3.				

**SAFETY, HEALTH AND ENVIRONMENTAL INFORMATION
 UNUSUAL SIGNIFICANT HAZARDS**

It is assumed that all works will be carried out by a competent contractor working, where appropriate, to an approved method statement. In addition to the hazards/risks normally associated with the types of work detailed on this drawing, note the following:

CONSTRUCTION
 1.
 2.
 3.

MAINTENANCE / CLEANING
 1.
 2.
 3.

DECOMMISSIONING / DEMOLITION
 1.
 2.
 3.