



KEY

- EXISTING HIGHWAY BOUNDARY
- PROPOSED HIGHWAY BOUNDARY
- EXISTING TREE/ VEGETATION RETAINED
- EXISTING HEDGEROW RETAINED
- EXISTING TREE/VEGETATION REMOVED
- EXISTING HEDGEROW REMOVED
- PROPOSED TREE
Refer to planting schedule for details NBS Q28 & Q31
- PROPOSED HEDGEROW
Refer to planting schedule for details NBS Q28 & Q31
- PROPOSED NATIVE SHRUB MIX
Refer to planting schedule for details NBS Q28 & Q31
- PROPOSED WF10 NATIVE CORNFIELD ANNUALS
By Germinal Amenity or equivalent approved sown at 2g/sqm NBS Q28 & Q30
- PROPOSED N14 FLOWERING LAWN MIX
By Naturescape or equivalent approved sown at 5g/sqm NBS Q28 & Q30
- Root barrier for single tree NBS Q31 510
- Root barrier for row of trees NBS Q31 510A

This drawing should not be scaled. Dimensions to be verified on site. Any discrepancies should be referred to the Engineer prior to work being put in hand.
 This drawing is the property of Waterman Infrastructure & Environment Limited, and the drawing is issued on the condition that it is not copied, reproduced, related or disclosed to any unauthorised person, either wholly or in part without the consent in writing of Waterman Infrastructure & Environment Limited
 Pickfords Wharf, Clink Street, London SE1 9DG 1 020 7928 7888 1 020 7902 0992

- GENERAL NOTES**
1. THIS DRAWING IS TO BE READ IN CONJUNCTION WITH ALL ENGINEER'S, ARCHITECT'S OR OTHER RELEVANT DRAWINGS AND SPECIFICATIONS.
 2. ALL DIMENSIONS AND LEVELS ARE TO BE CHECKED ON SITE BY THE CONTRACTOR PRIOR TO PREPARING ANY WORKING DRAWINGS OR COMMENCING ON SITE.
 3. THE CONTRACTOR MUST ENSURE AND WILL BE HELD RESPONSIBLE FOR THE OVERALL STABILITY OF THE BUILDING/STRUCTURE/EXCAVATION AT ALL STAGES OF THE WORK.
 4. ALL WORK BY THE CONTRACTOR MUST BE CARRIED OUT IN SUCH A WAY THAT ALL REQUIREMENTS UNDER THE HEALTH AND SAFETY AT WORK ACT ARE SATISFIED.
 5. ALL WORK IS TO BE CARRIED OUT IN COMPLIANCE WITH THE REQUIREMENTS OF THE RELEVANT STATUTORY AUTHORITIES AND REGULATIONS.

| | | | |
|-----|----------|-----------------------------|-----|
| C03 | 08.07.22 | CONSTRUCTION ISSUE | HC |
| C02 | 21.02.22 | CONSTRUCTION ISSUE | DL |
| C01 | 19.11.21 | CONSTRUCTION ISSUE | DL |
| P06 | 28.07.21 | OCC COMMENTS | DL |
| P05 | 19.07.21 | OCC COMMENTS | DDL |
| P04 | 13.07.21 | OCC COMMENTS INCORPORATED | NYP |
| P03 | 21.06.21 | OCC COMMENTS DATED 21.06.21 | DL |
| P02 | 17.06.21 | CO-ORDINATION WITH CIVILS | DL |
| P01 | 28.05.21 | ISSUED | LT |

| Rev | Date | Description | By |
|---------------------------------------------------------|------|-------------|----|
| Amendments | | | |
| GRAVENHILL, BICESTER | | | |
| A41 ROUNDABOUT LANDSCAPE GA SHEET 2 OF 3 | | | |



Client

Graven Hill Village Development Company Limited

5th Floor One Cornwall Street Birmingham B3 2DX
 1 021 212 7700 f 0333 444 901
 mail@watermangroup.com www.watermangroup.com

| | | | |
|---------------------|-----------------------------------|------------|-----------|
| CONSTRUCTION | | | |
| Designed by | LT | Checked by | TH |
| Drawn by | LT | Date | JUNE 2021 |
| Computer File No | WIE11386-145-XX-ZZ-DR-74-1000.DWG | | |

WIE-11386-145-XX-ZZ-DR-74-1002 **C03**

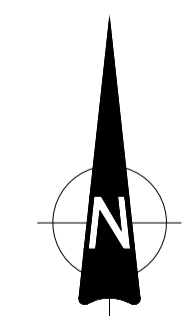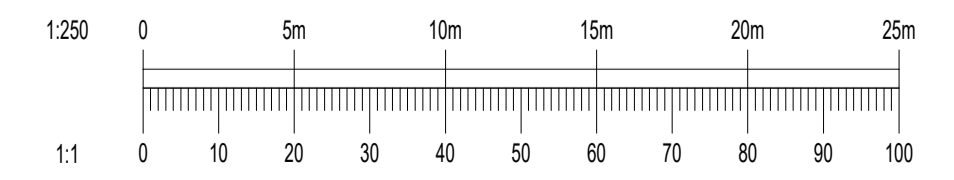

EXISTING WOODLAND GROUP OUTSIDE OF REDLINE BOUNDARY