


1. IF THIS DRAWING HAS BEEN RECEIVED ELECTRONICALLY IT IS THE RECIPIENT'S RESPONSIBILITY TO PRINT THE DOCUMENT TO THE CORRECT SCALE.
2. ALL DIMENSIONS ARE IN MILLIMETRES UNLESS STATED OTHERWISE. IT IS RECOMMENDED THAT INFORMATION IS NOT SCALED OFF THIS DRAWING.
3. THIS DRAWING SHOULD BE READ IN CONJUNCTION WITH ALL OTHER RELEVANT DRAWINGS AND SPECIFICATIONS.

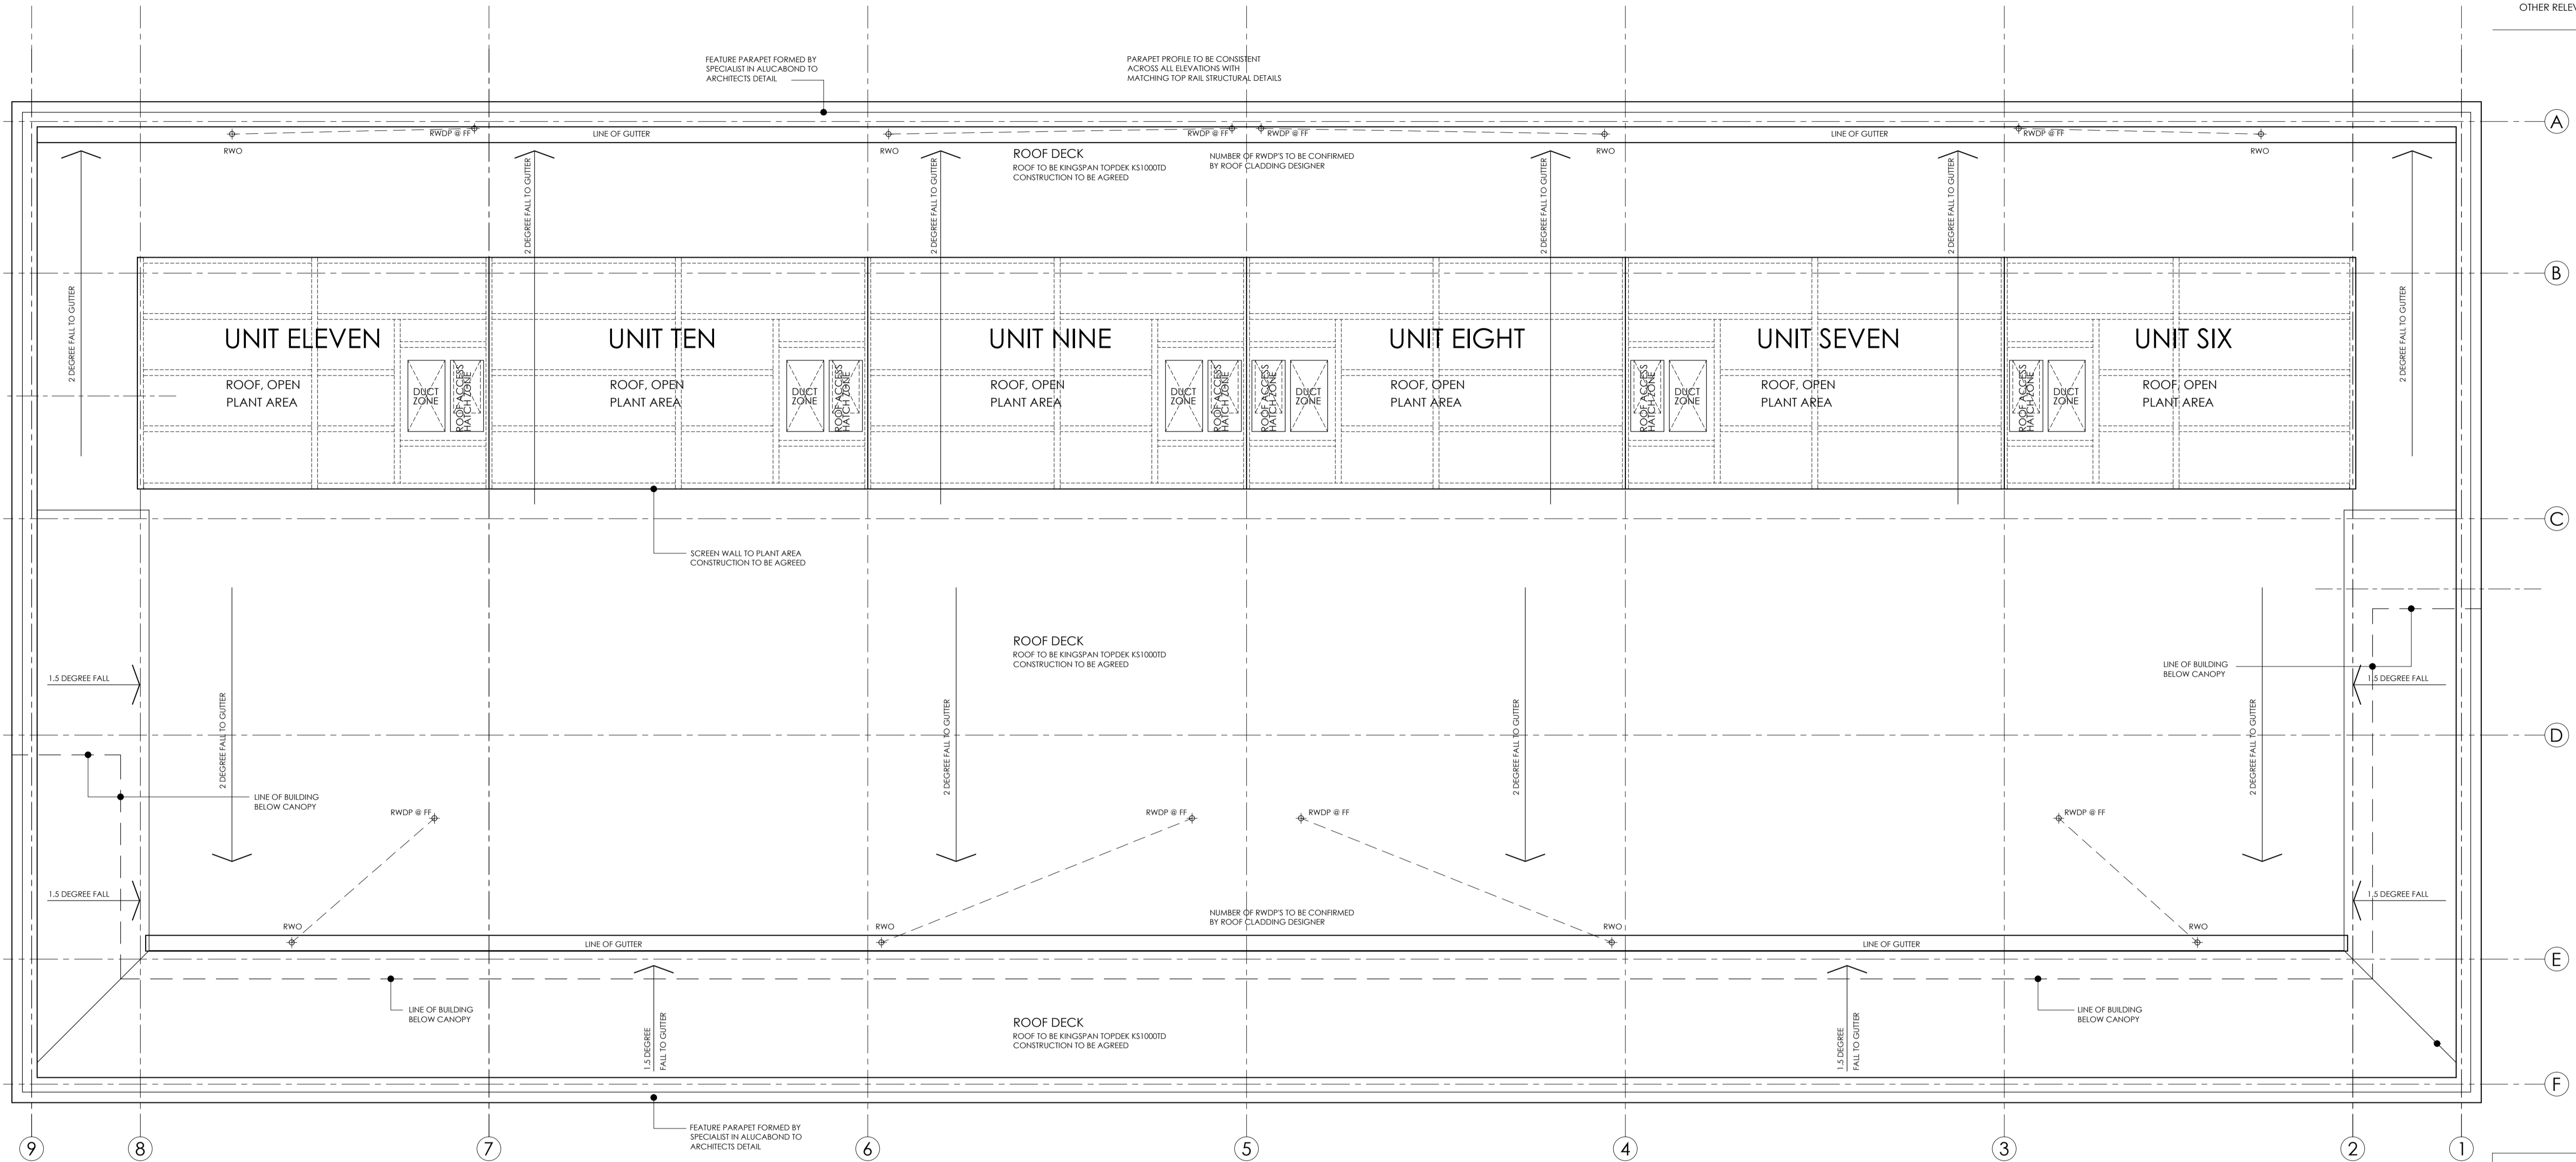

PLANNING ISSUE

PL3 PLANNING ISSUE 3 16.06.21 MD  
REV. AMENDMENT DATE AUTHD

client: HILL STREET HOLDINGS  
project: OXFORD TECHNOLOGY PARK

site: LANGFORD LANE  
KIDLINGTON, OXFORDSHIRE

content: BUILDING 4B  
ROOF / OPEN PLANT PLAN

date: FEB 2021  
scale: 1 : 100 @ A1

ALL DIMENSIONS TO BE CHECKED ON SITE

**GARRETT | MCKEE**  
ARCHITECTS  
RILEY HOUSE  
RILEY ROAD  
MARLOW  
BUCKINGHAMSHIRE  
T: 01295 907000  
www.garrettmckee.co.uk

dtg.no: 2612 - 15 revision: PL3

BUILDING 4B  
ROOF / OPEN PLANT PLAN  
SCALE 1:100

