


└

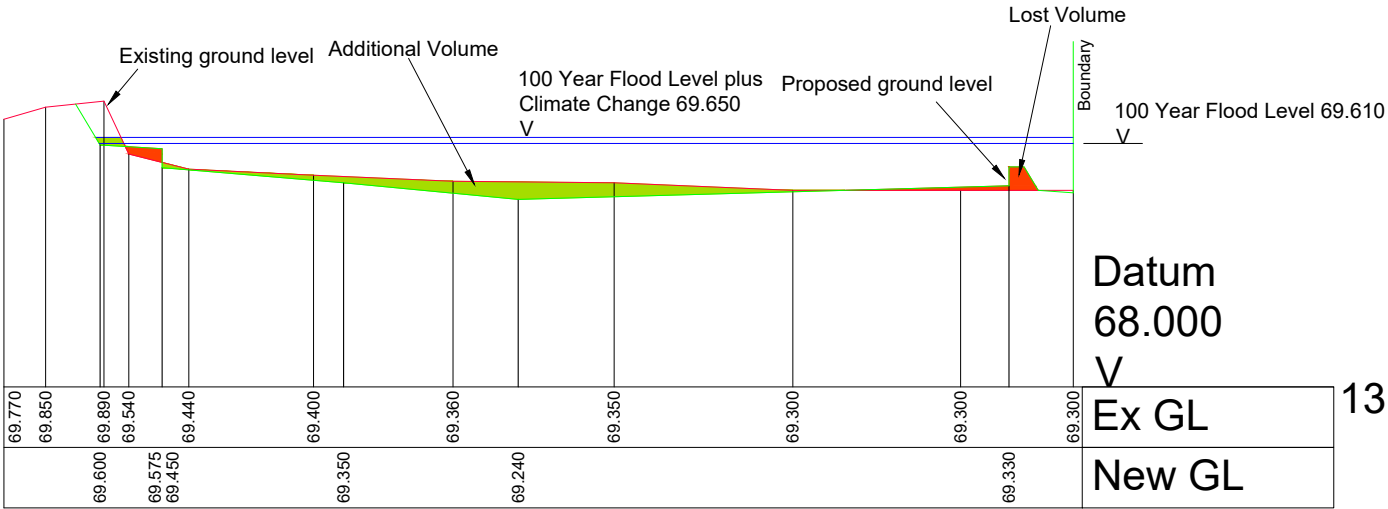

13

P1	20/12/21	PRELIMINARY ISSUE	GHB	TS
Rev	Date	Description	Dm	Chkd

Revisions