


Polyester powder coated steel
frame cycle shelter in anthracite
grey (RAL 7016) with
polycarbonate roof

Cycle Shelter 1:50

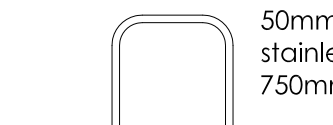

50mm diameter satin polished
stainless steel cyle stand,
750mm high and 800mm long

Cycle Stand 1:50



Indicative Visual of Cycle Shelter (NTS)

Please refer to The Harris Partnership drawing
reference: **15987-105 Proposed Site Plan (latest
revision)** for location of proposed cycle shelter

0 500 1000 1500 2000 2500mm
SCALE 1:50

Rev	Date	Description	Rev By	Chk'd By
Project Title				
Proposed Development				
Skimmingdish Lane Bicester OX26 5AF				
Client				
Created Life Three Bicester Ltd				
Status				
Planning				
Scale			Drawing Size	
1:50			A4	
Date	28/05/2021	Drawn By	James I	Chkd by JMR
Drawing Title				
Proposed Cycle Details				
Job-Dwg No				Rev
15987-107				

- 2 St. Johns North,
Wakefield, WF1 3QA
t. 01924 291800
- ☐ Carvers Warehouse, 77 Dale Street,
Manchester, M1 2HG
t. 0161 2388555
- ☐ The Old Rectory, 79 High Street,
Newport Pagnell, MK16 8AB
t. 01908 211577
- ☐ 101 London Road,
Reading, RG1 5BY
t. 0118 9507700
- ☐ 10 Gees Court, St Christophers Place,
London, W1U 1JJ
t. 0207 4091215

