


NOTES

GENERAL NOTES:  
 Do not scale from drawings. Refer to figured dimensions only.

Key

- Demolition & removal
- Rebuild & repair
- Reinstatement of historic feature

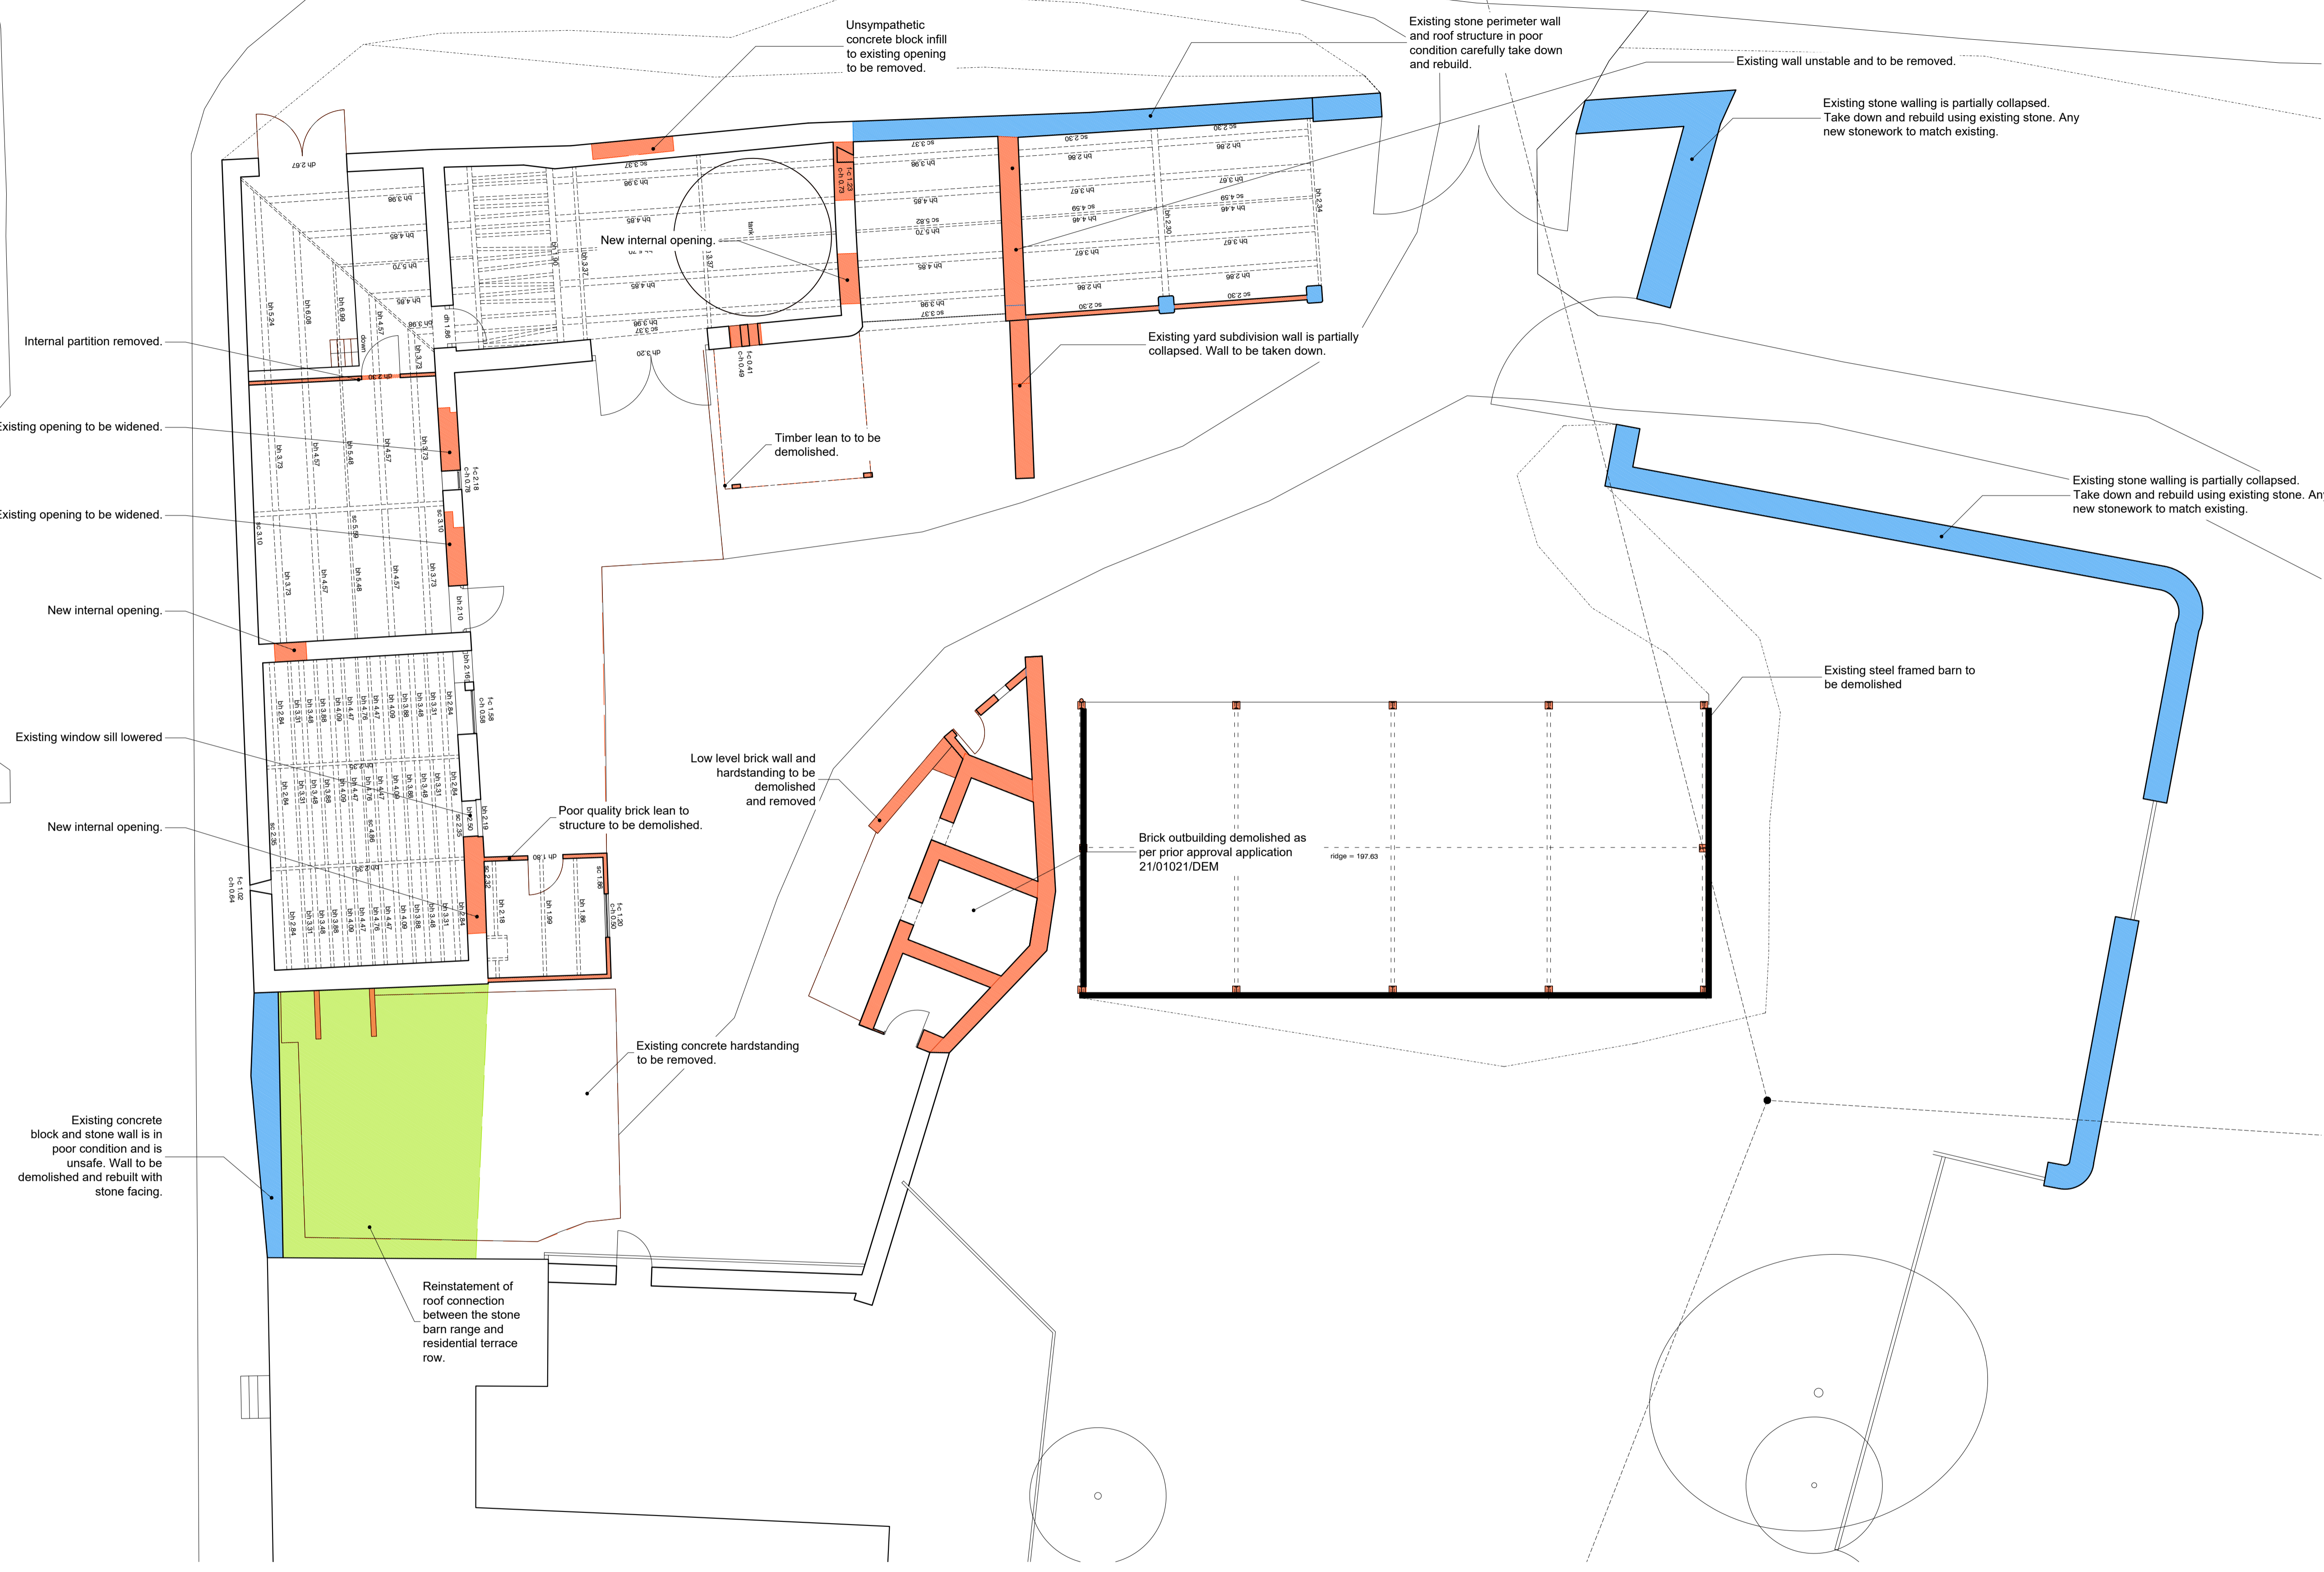

Drawing status

PLANNING

Rev	Date	Description
02	26.06.21	Planning submission

Drwg no	2105-A-104	Rev	02
Title	Demolition and Reinstatement		

