


NOTES

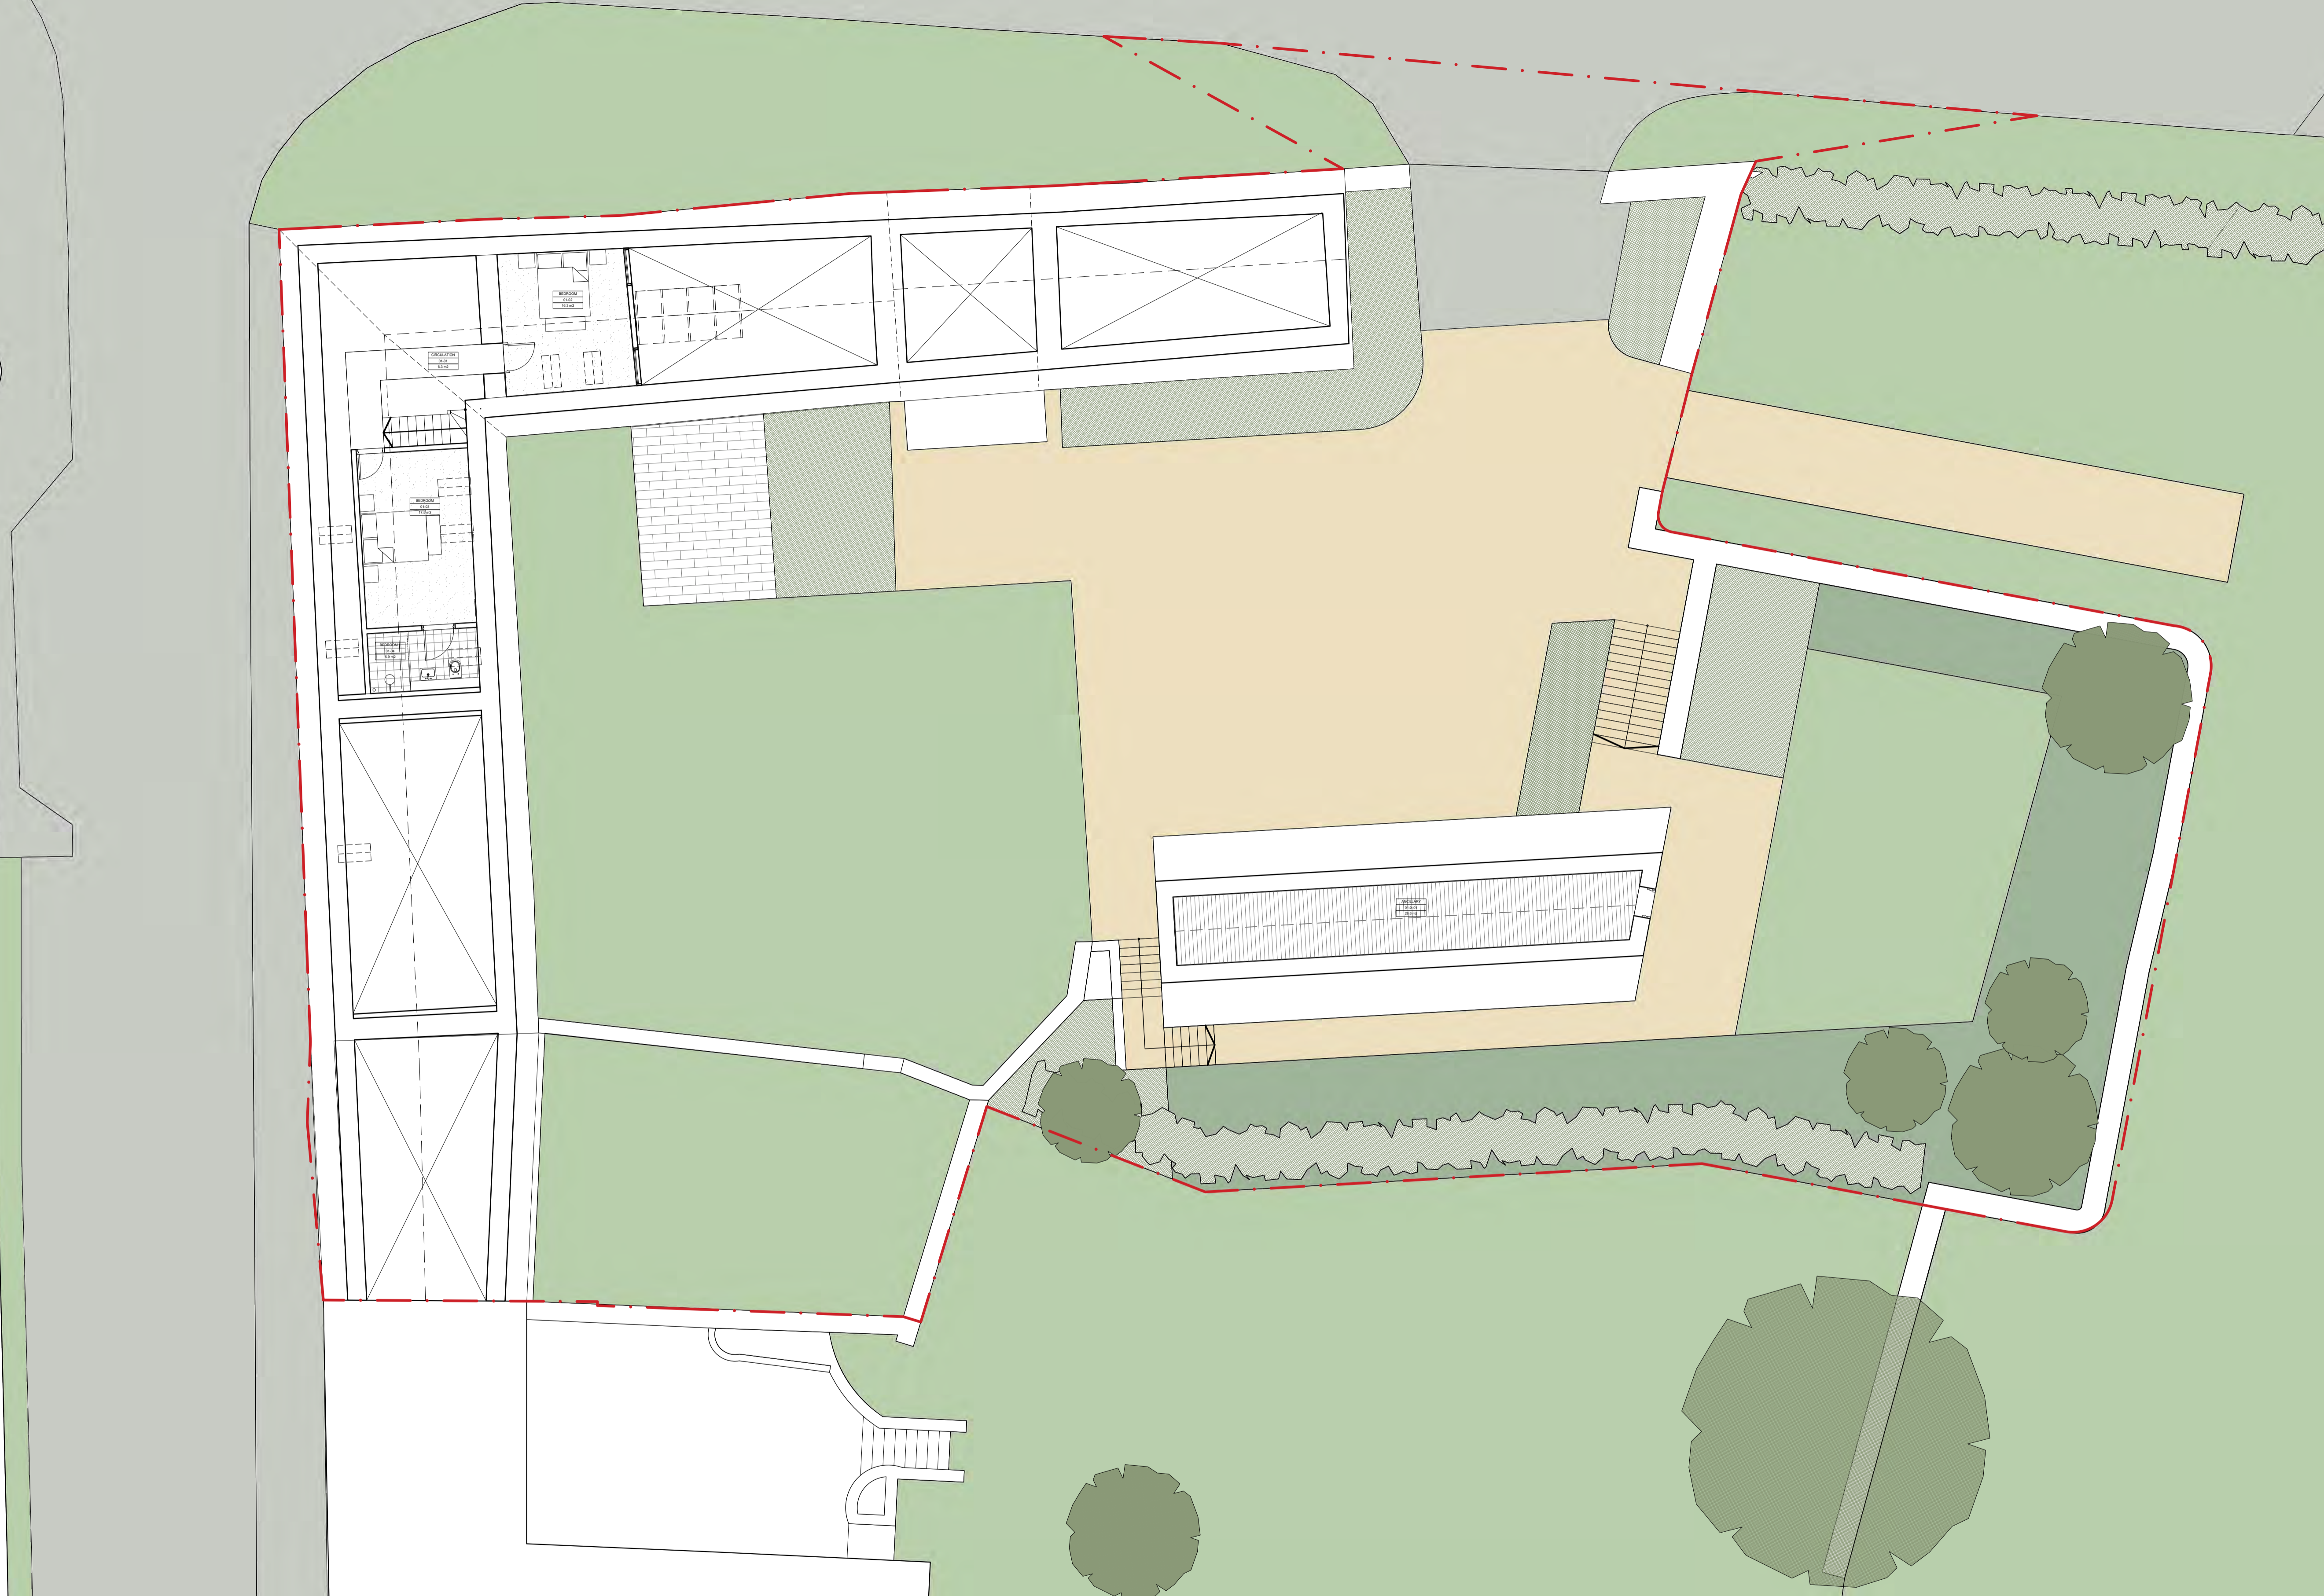

Drawing status  
PLANNING

Rev	Date	Description
03	26.06.21	Planning submission

Drwg no	2105-A-109	Rev	03
Title	First floor plan		
	As proposed		

