
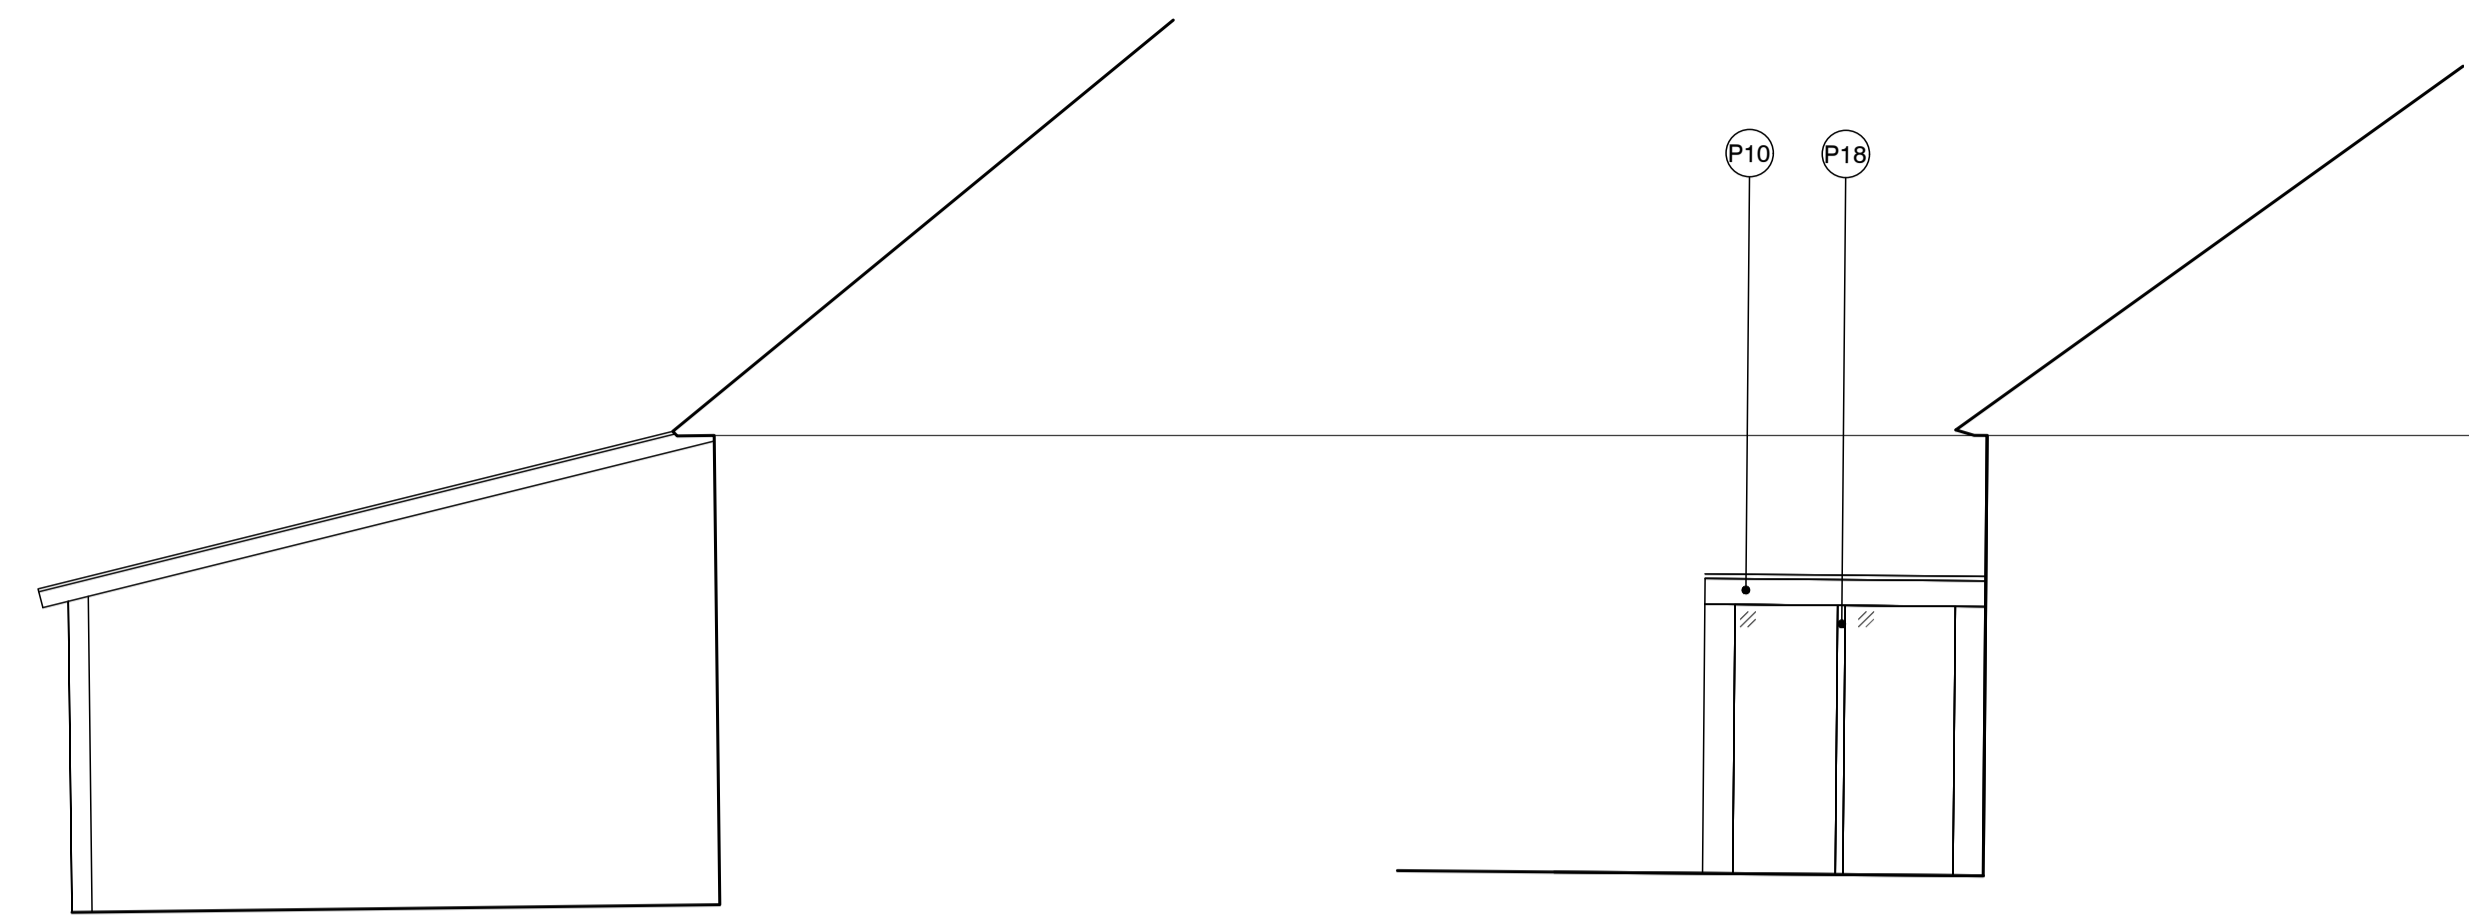
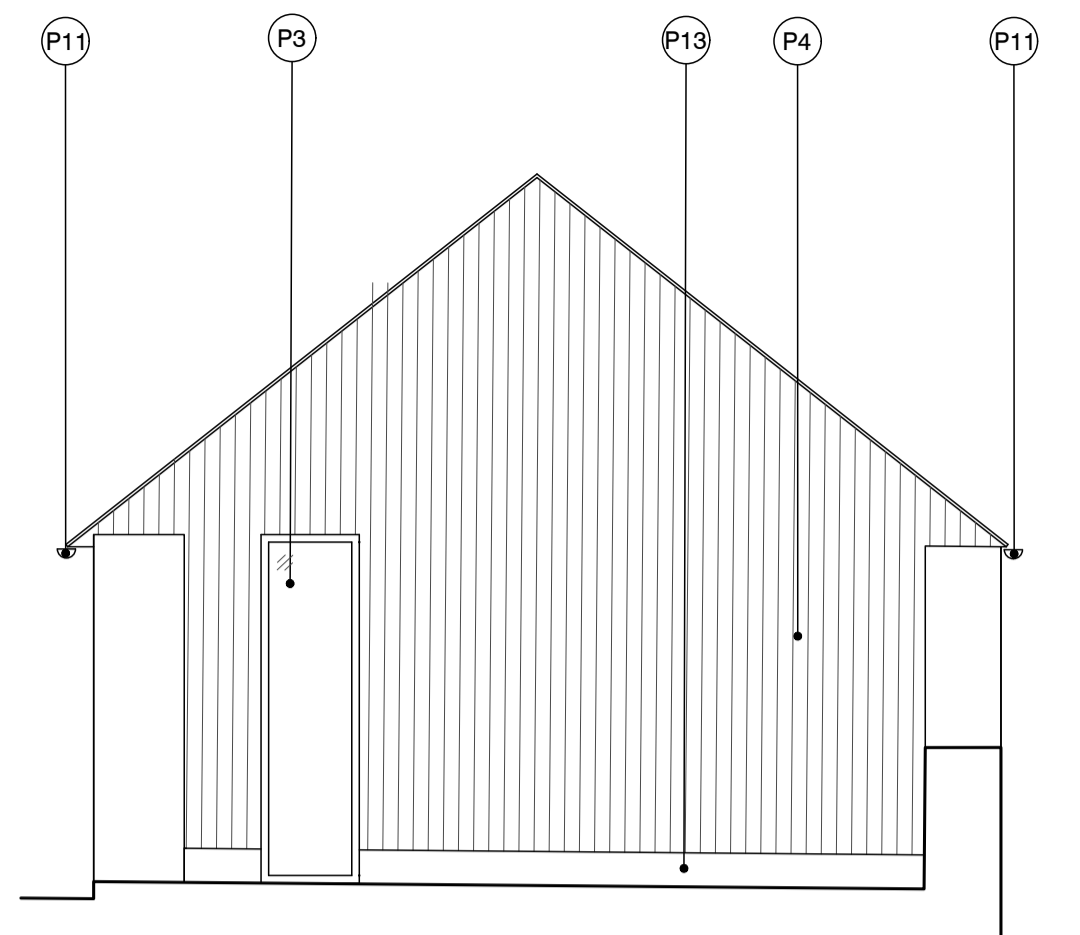


NOTES

GENERAL NOTES:
 Do not scale from drawings. Refer to figured dimensions only.


Key
 (EX) = Existing Material (PX) = Proposed Material

- (E1) Natural stone
- (E2) Waney edge horizontal timber cladding
- (E3) Precast concrete wall panels
- (E4) ventilated timber boarding
- (E5) Fibre cement corrugated sheet
- (E6) UPVC half round rainwater gutter
- (E7) Concrete block infill
- (E8) Slate roof covering
- (E9) Masonry brickwork
- (E10) Corrugated polycarbonate rooflight
- (E11) Stone faced concrete block wall
- (F1) Natural stone
- (F2) Corrugated roof cladding
- (F3) Vernacular barn ventilation style fixed windows
- (F4) Hardwood structural column with staddle stone base
- (F5) Aluminium/Timber composite casement windows
- (F6) Welsh slate roof covering
- (F7) Centre pivot conservation roof window
- (F8) Aluminium/Timber composite casement window with external timber brise soleil screen
- (F9) Aluminium/Timber composite ventilated panel
- (F10) Waney edge horizontal timber cladding
- (F11) UPVC half round rainwater gutter
- (F12) Hardwood fascia board
- (F13) Facing brickwork to match existing
- (F14) Solid timber external door
- (F15) Glazed timber external door
- (F16) Aluminium/Timber composite glazed sliding door
- (F17) Aluminium/Timber composite glazed french doors
- (F18) Timber frame
- (F19) Ridge light roof window

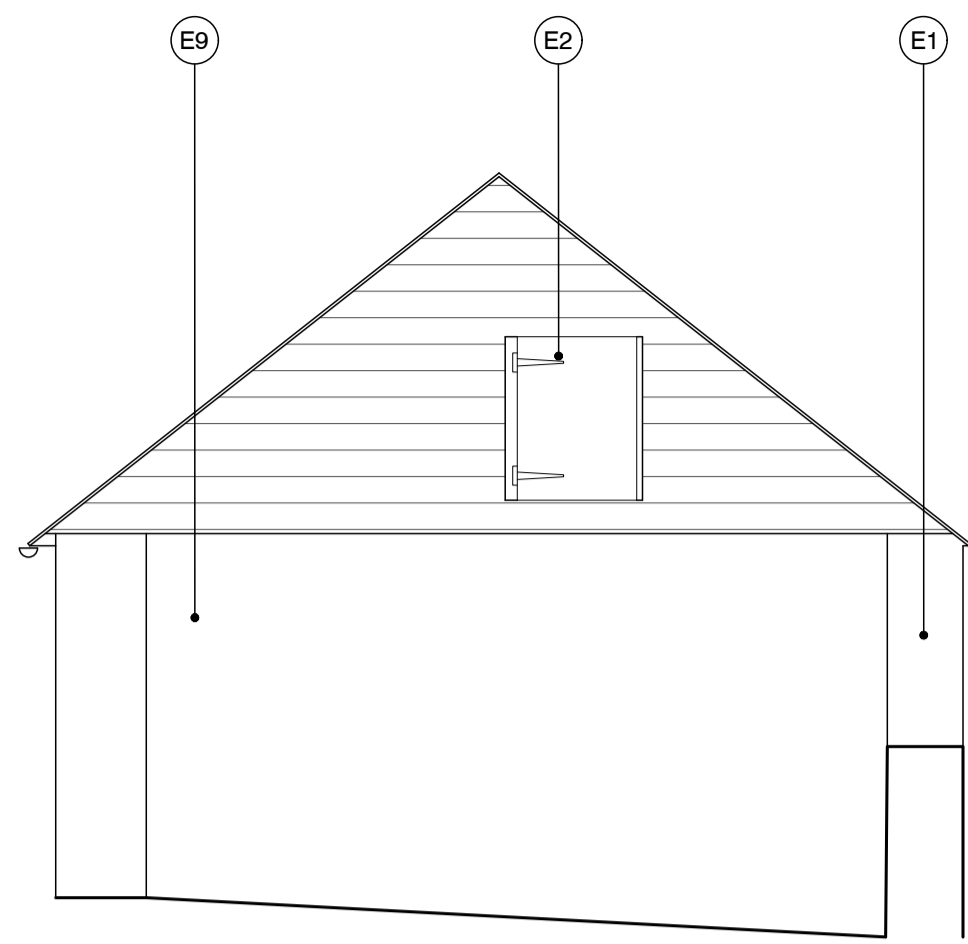


01 Elevation 1 As Existing
1:50


03 Elevation 2 As Existing
1:50

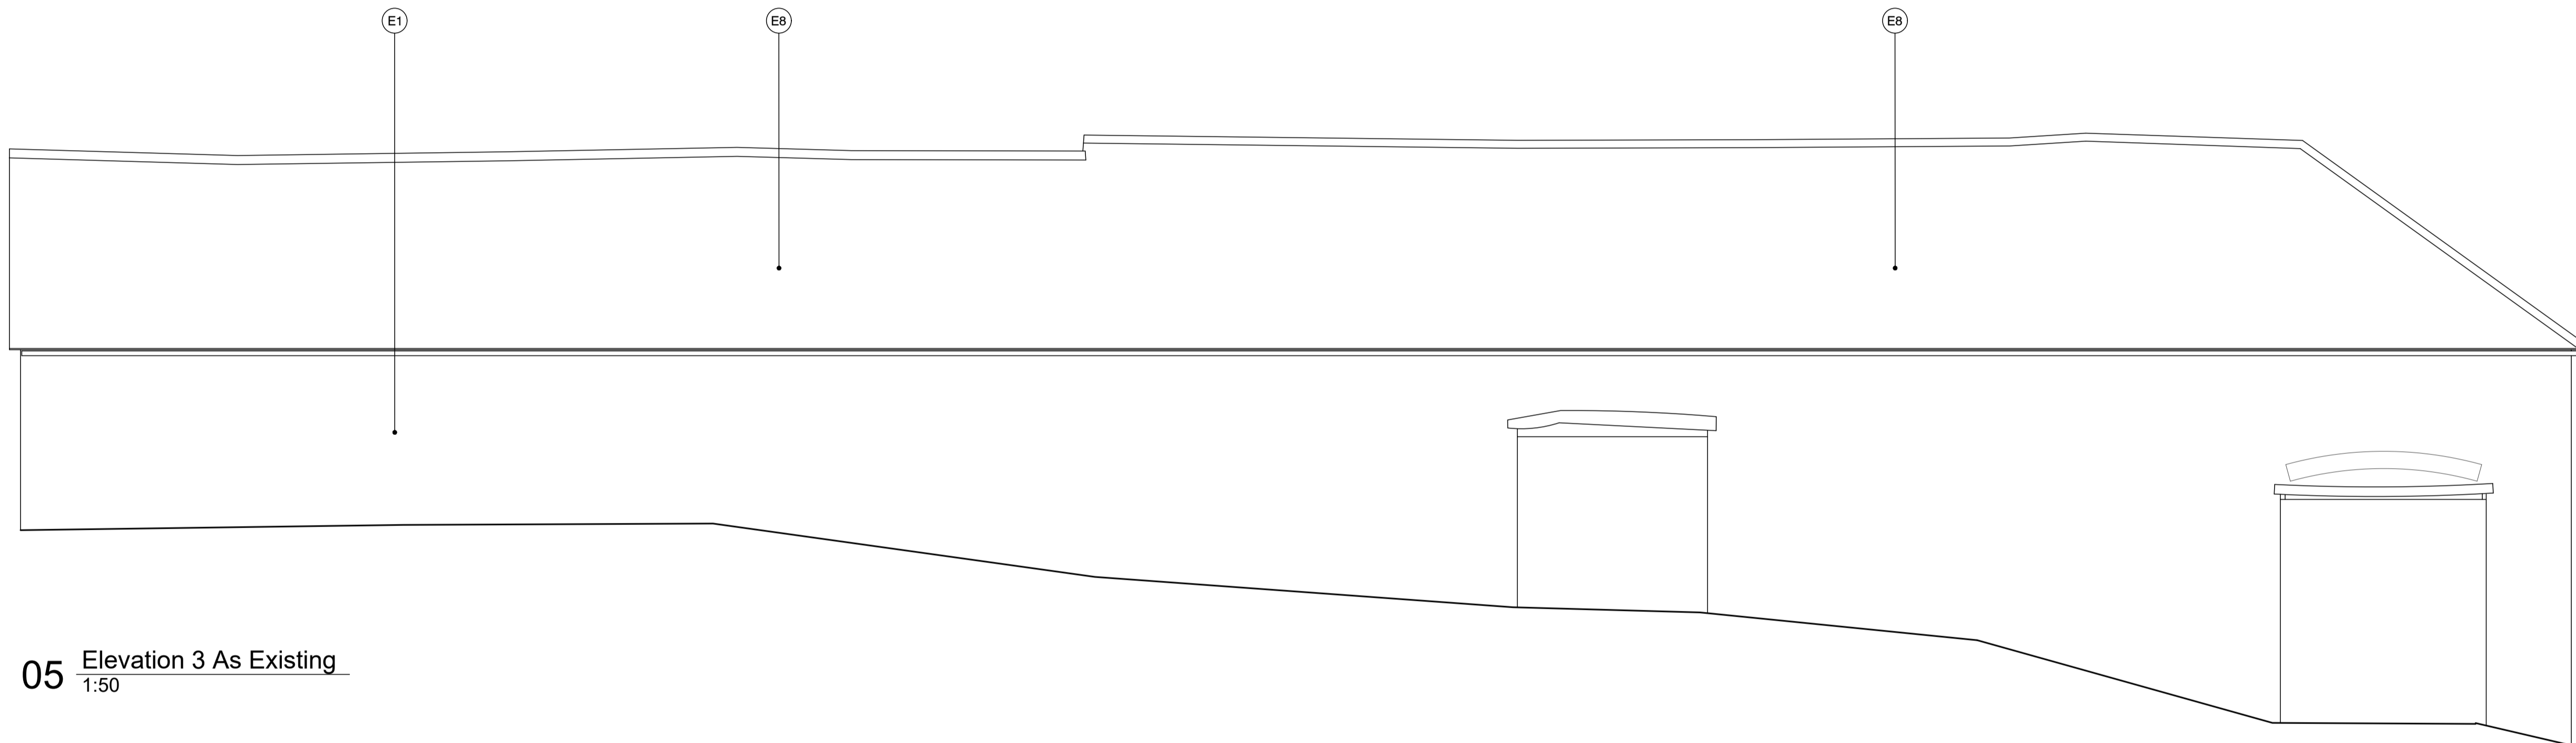


05 Elevation 3 As Existing
1:50

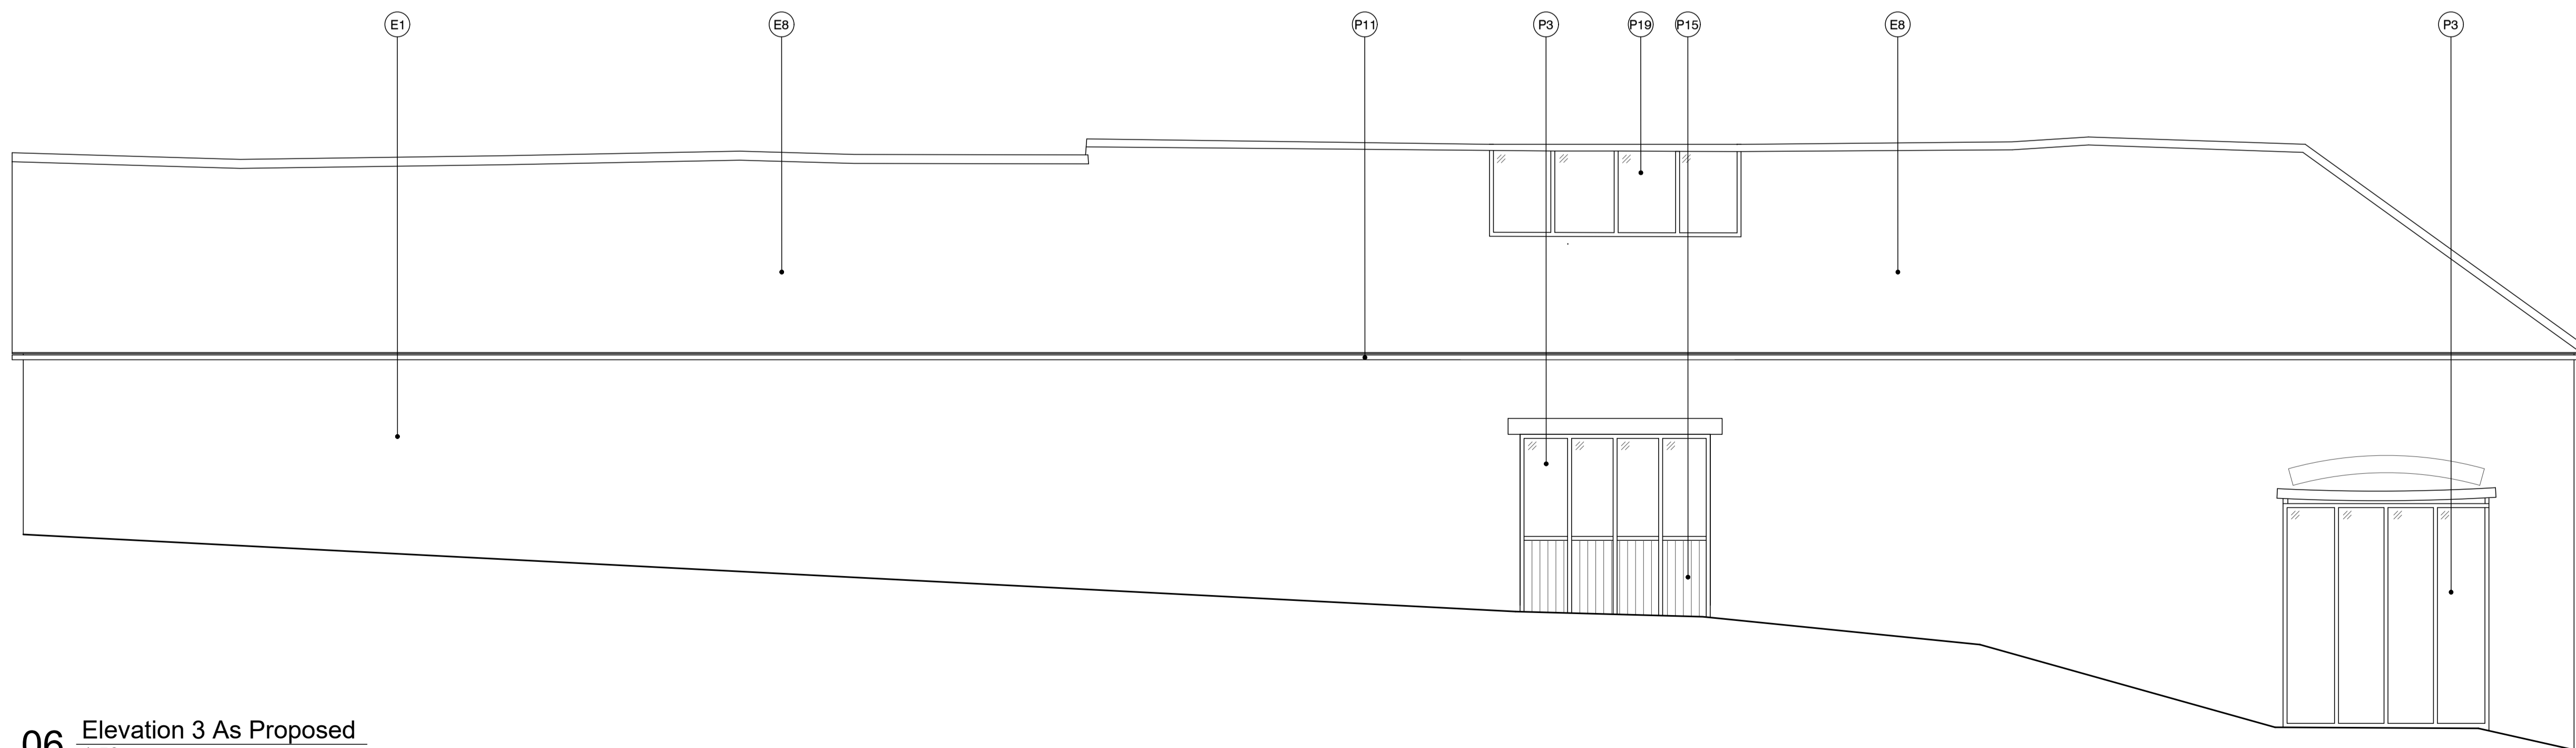

06 Elevation 3 As Proposed
1:50

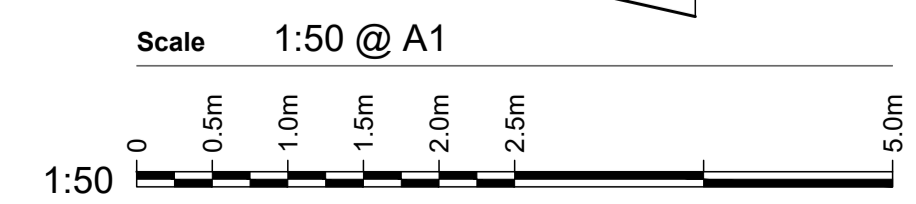

ELEVATION KEY

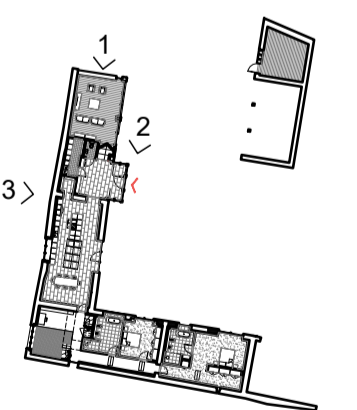

Drawing status

PLANNING

Rev	Date	Description
03	26.06.21	Planning submission

Drwg no 2105-A-111 Rev 03

Title Elevations
 Existing & Proposed
 Sheet 1 of 4