










NOTES



GENERAL NOTES:  
 Do not scale from drawings. Refer to figured dimensions only.

GENERAL NOTES:  
 Do not scale from drawings. Refer to figured dimensions only.

- KEY:
-  Meadow grass areas
  -  Stone slab paving
  -  Grass lawns
  -  Stone setts
  -  Planting beds
  -  Log piles
  -  Shrubs and structure planting
  -  Primary entrance

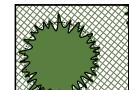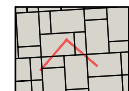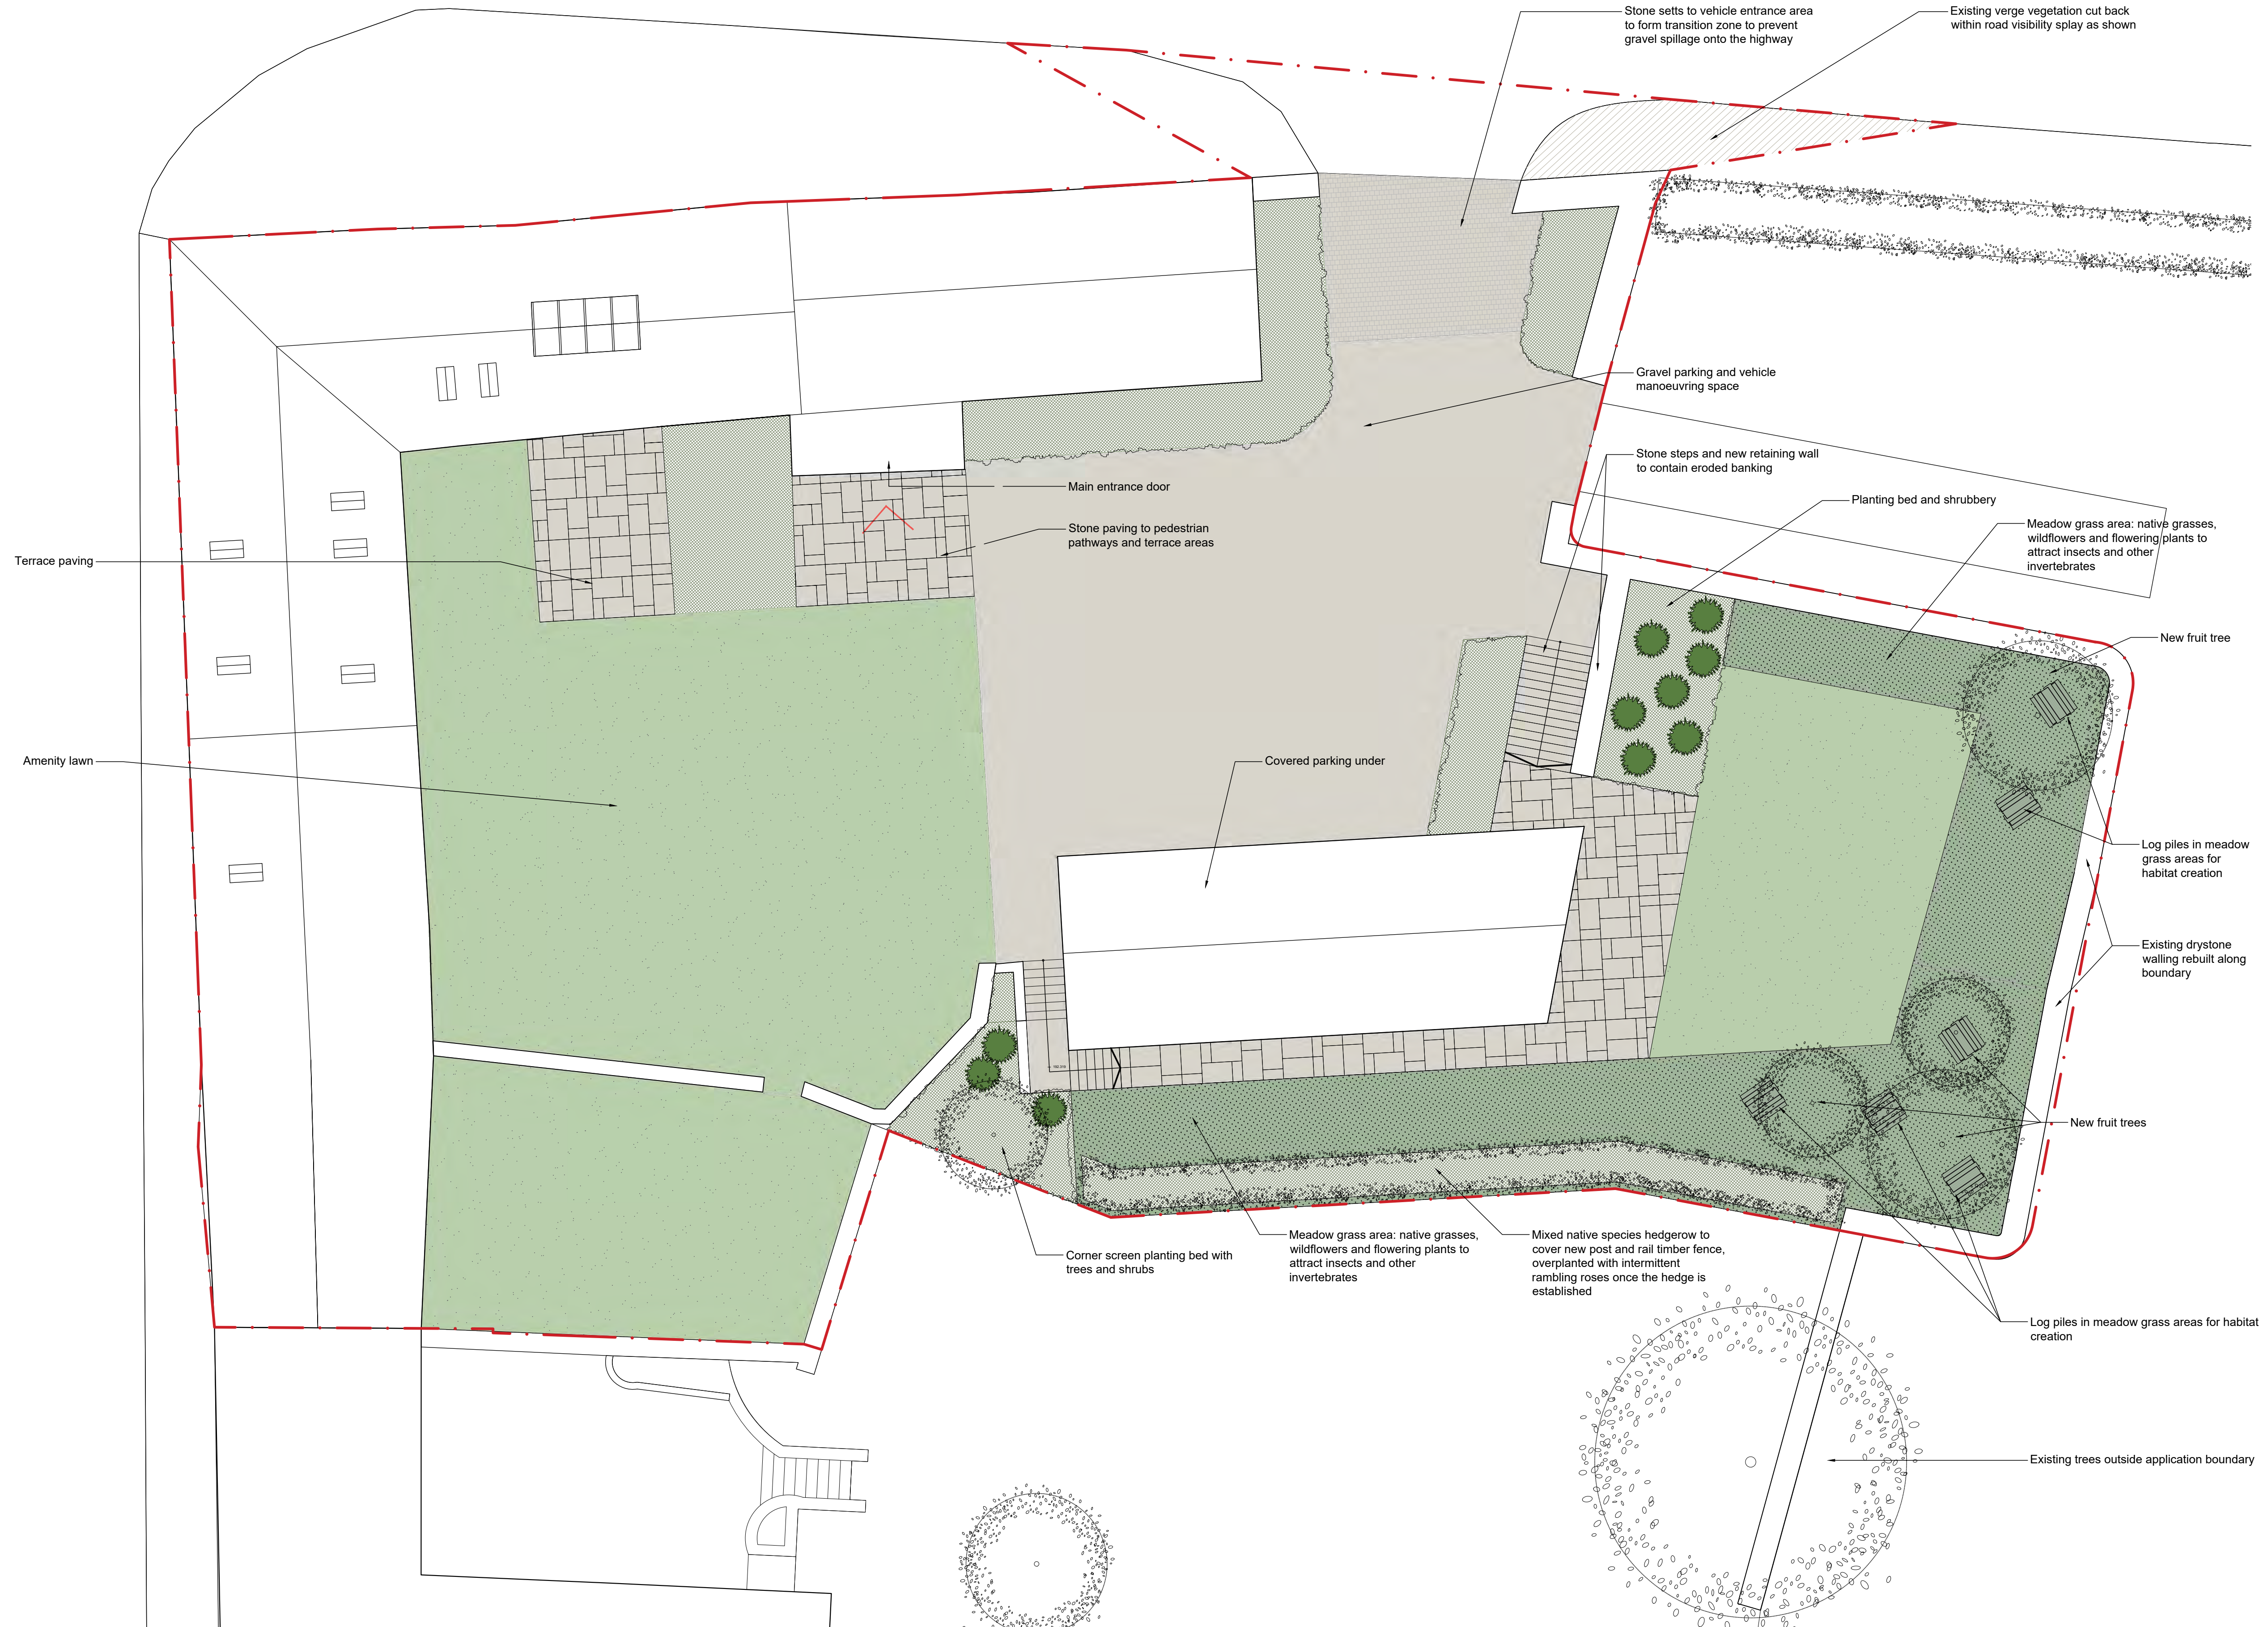

01 Proposed landscape plan  
 1:100

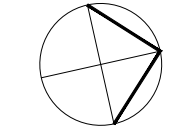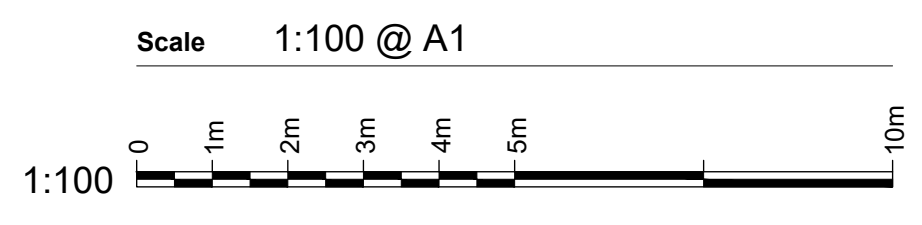

Drawing status

PLANNING

Rev	Date	Description
03	26.06.21	Planning submission

Drwg no 2105-A-119 Rev 03

Title Landscape Plan

As proposed