


NOTES

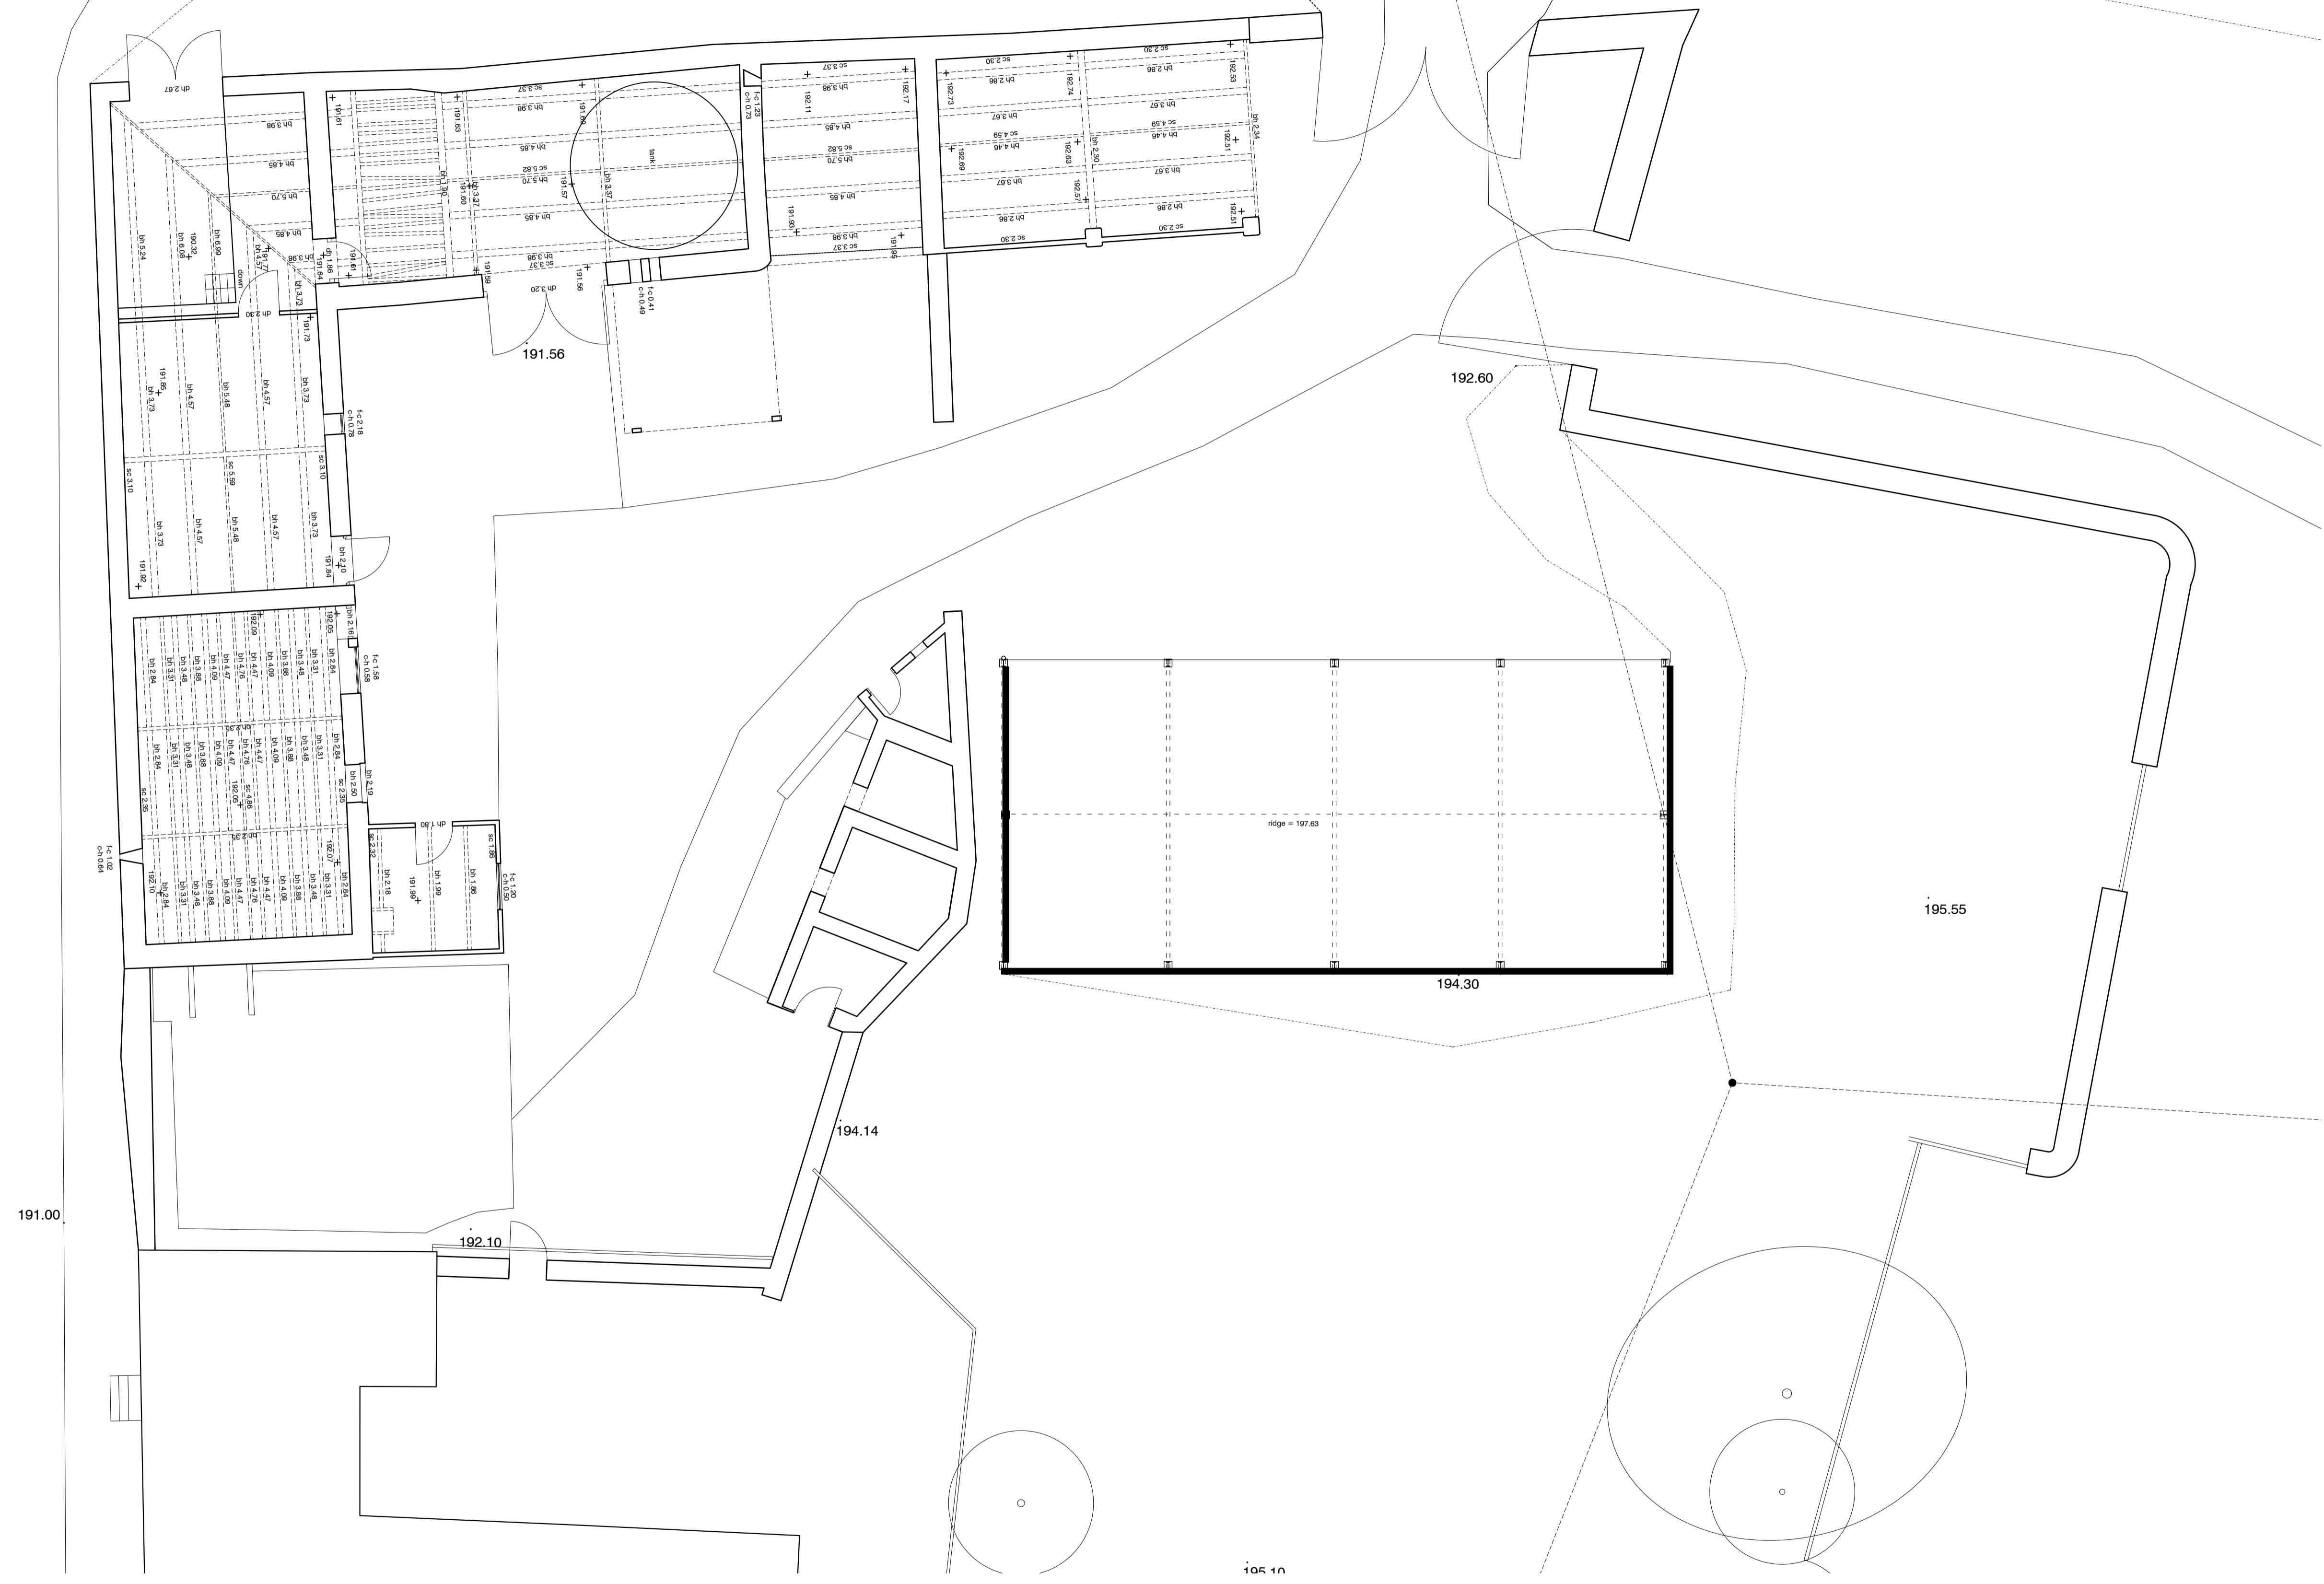

Drawing status
 PLANNING

Rev	Date	Description
01	28.04.21	Second Issue

Drwg no	2105-A-107	Rev	01
Title	Ground Floor plan As Existing		

