


PLOT 18
GROUND FLOOR PLAN

PLOT 17

PLOT 15

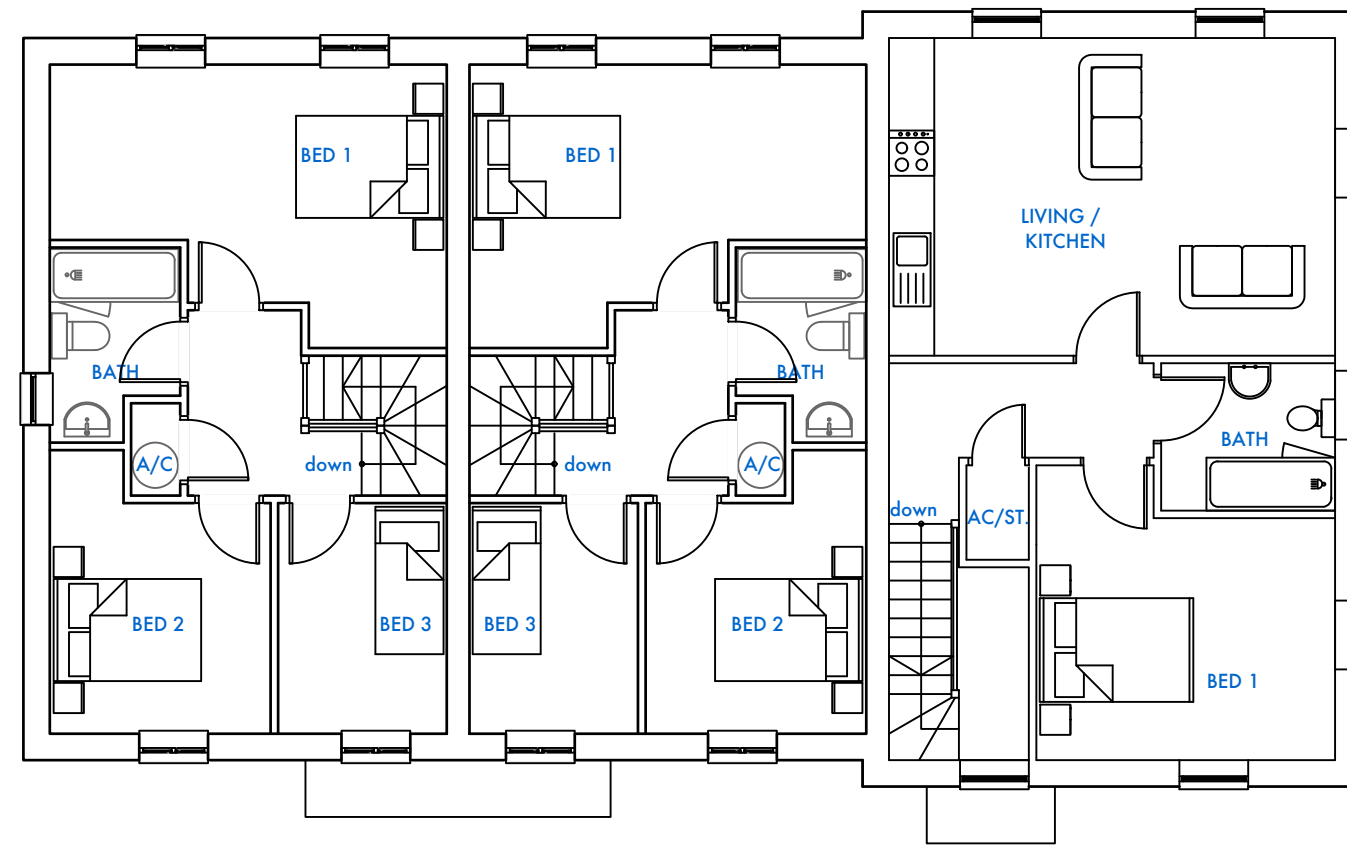

PLOT 18
FIRST FLOOR PLAN

PLOT 17

PLOT 16

C	JUN 21	Bike stores to plot 15 & 16
B	JUN 21	Plot 15 GF window to north made wider
A	APR 21	Client/LPA comments

REV.	DATE	DESCRIPTION
------	------	-------------

CLIENT:
BURRINGTON ESTATES

PROJECT TITLE:
HEMPTON ROAD, DEDDINGTON,
PHASE 1

DRAWING TITLE:
PLOTS 15-18
PLANS AS PROPOSED

SCALE:	1:100 @A3	DATE:	June 21
DWG NO.:	201-P232	REVISION:	C

