




second floor



first floor

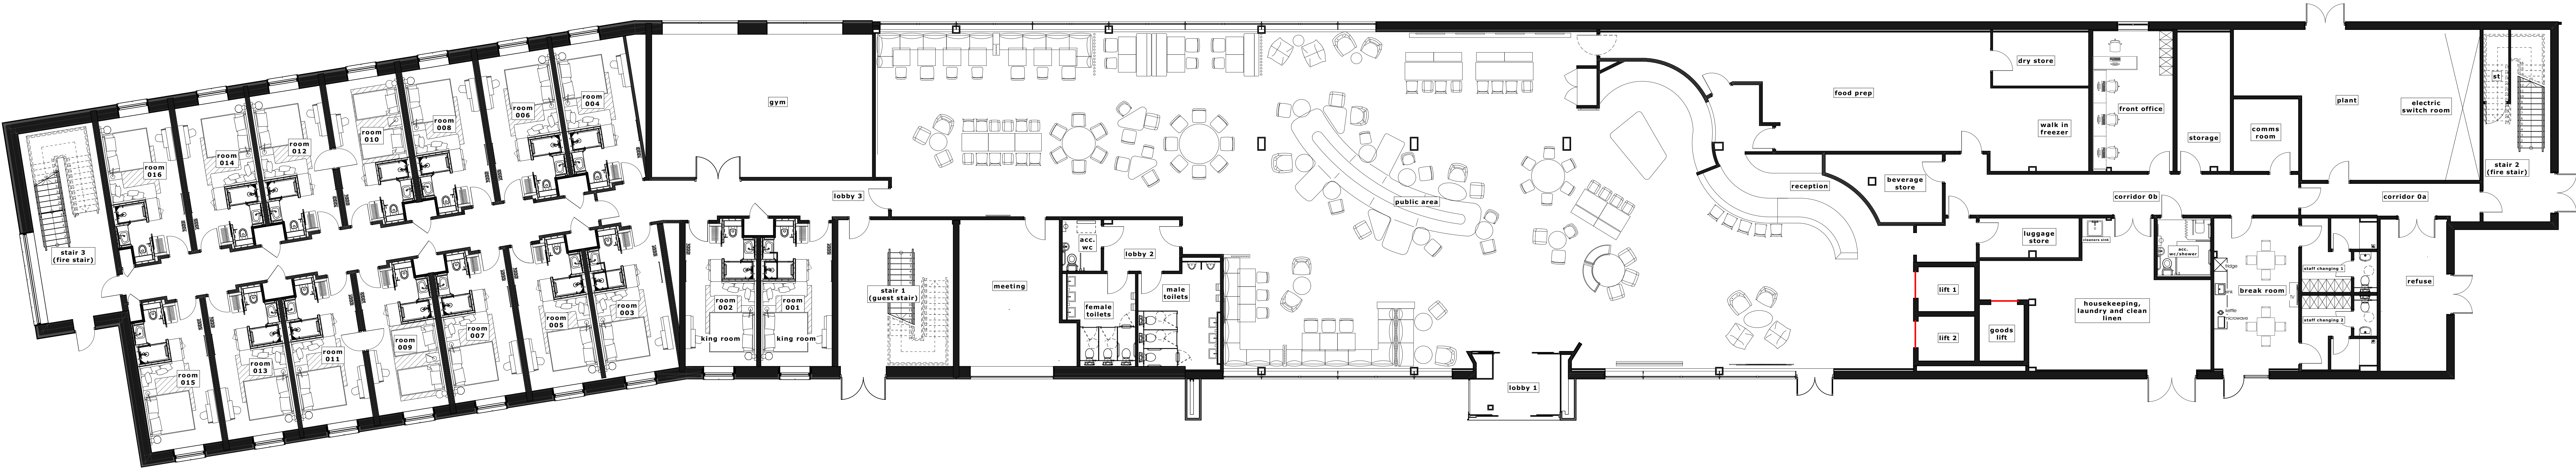

ground floor