


roof

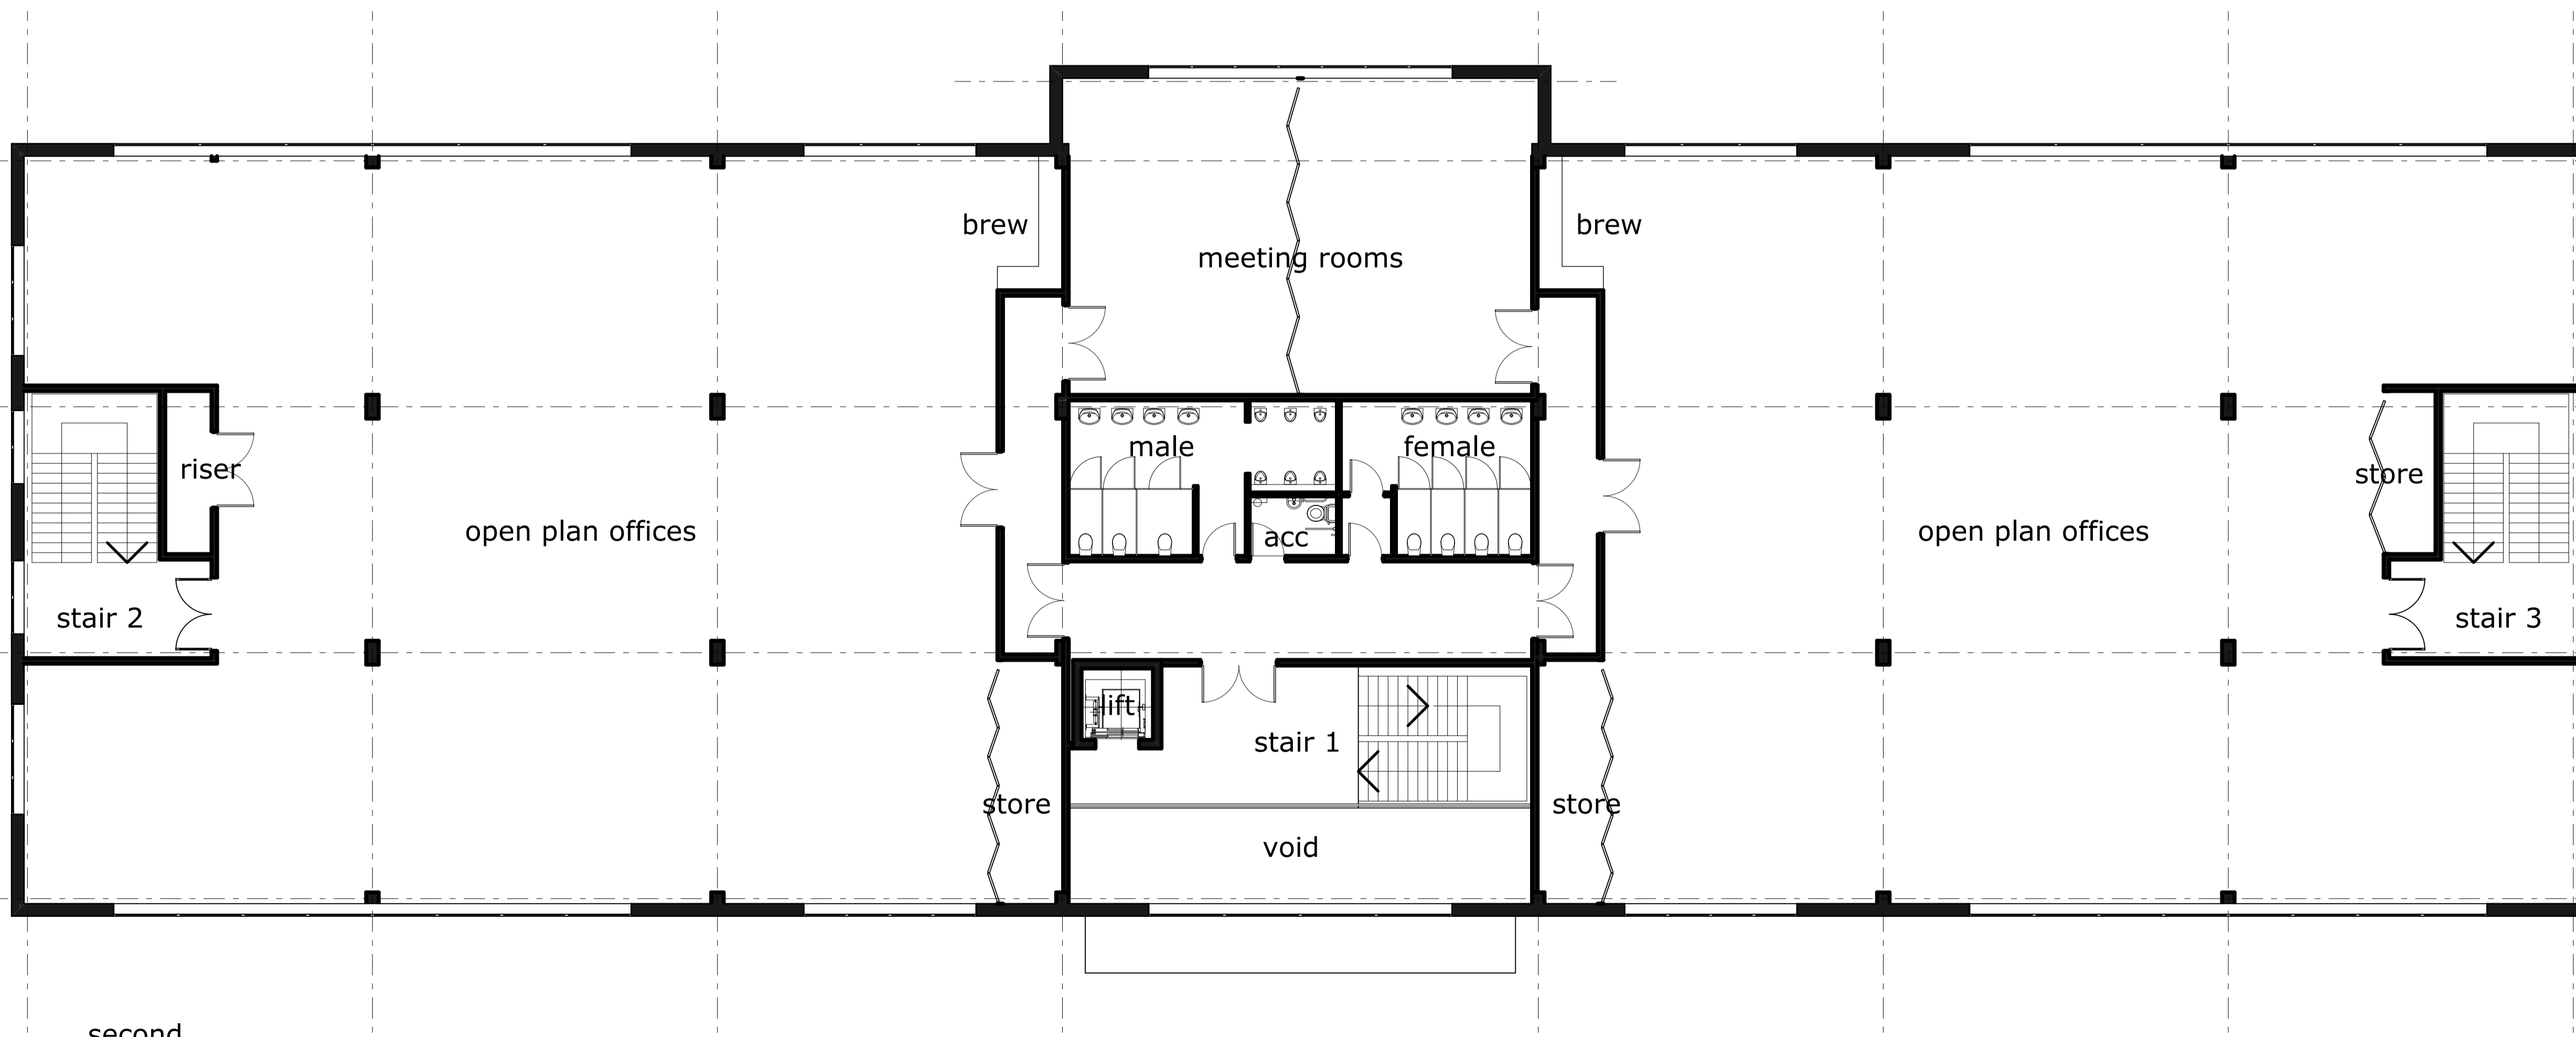

second

campbelldriverpartnership
architects

client: monte blackburn ltd

project: office building

junction 11 banbury

sheet: second floor and roof layout

| | | |
|-------------------|-------------|---|
| job no: 16.145.03 | dwg no: 502 | B |
|-------------------|-------------|---|

scale: 1:100 @ A1
date: _____
drawn: _____
capricorn park
blackwater road
blackburn bb1 5qr
t: 01254 297700
e: design@cdpartnership.co.uk

