


south east

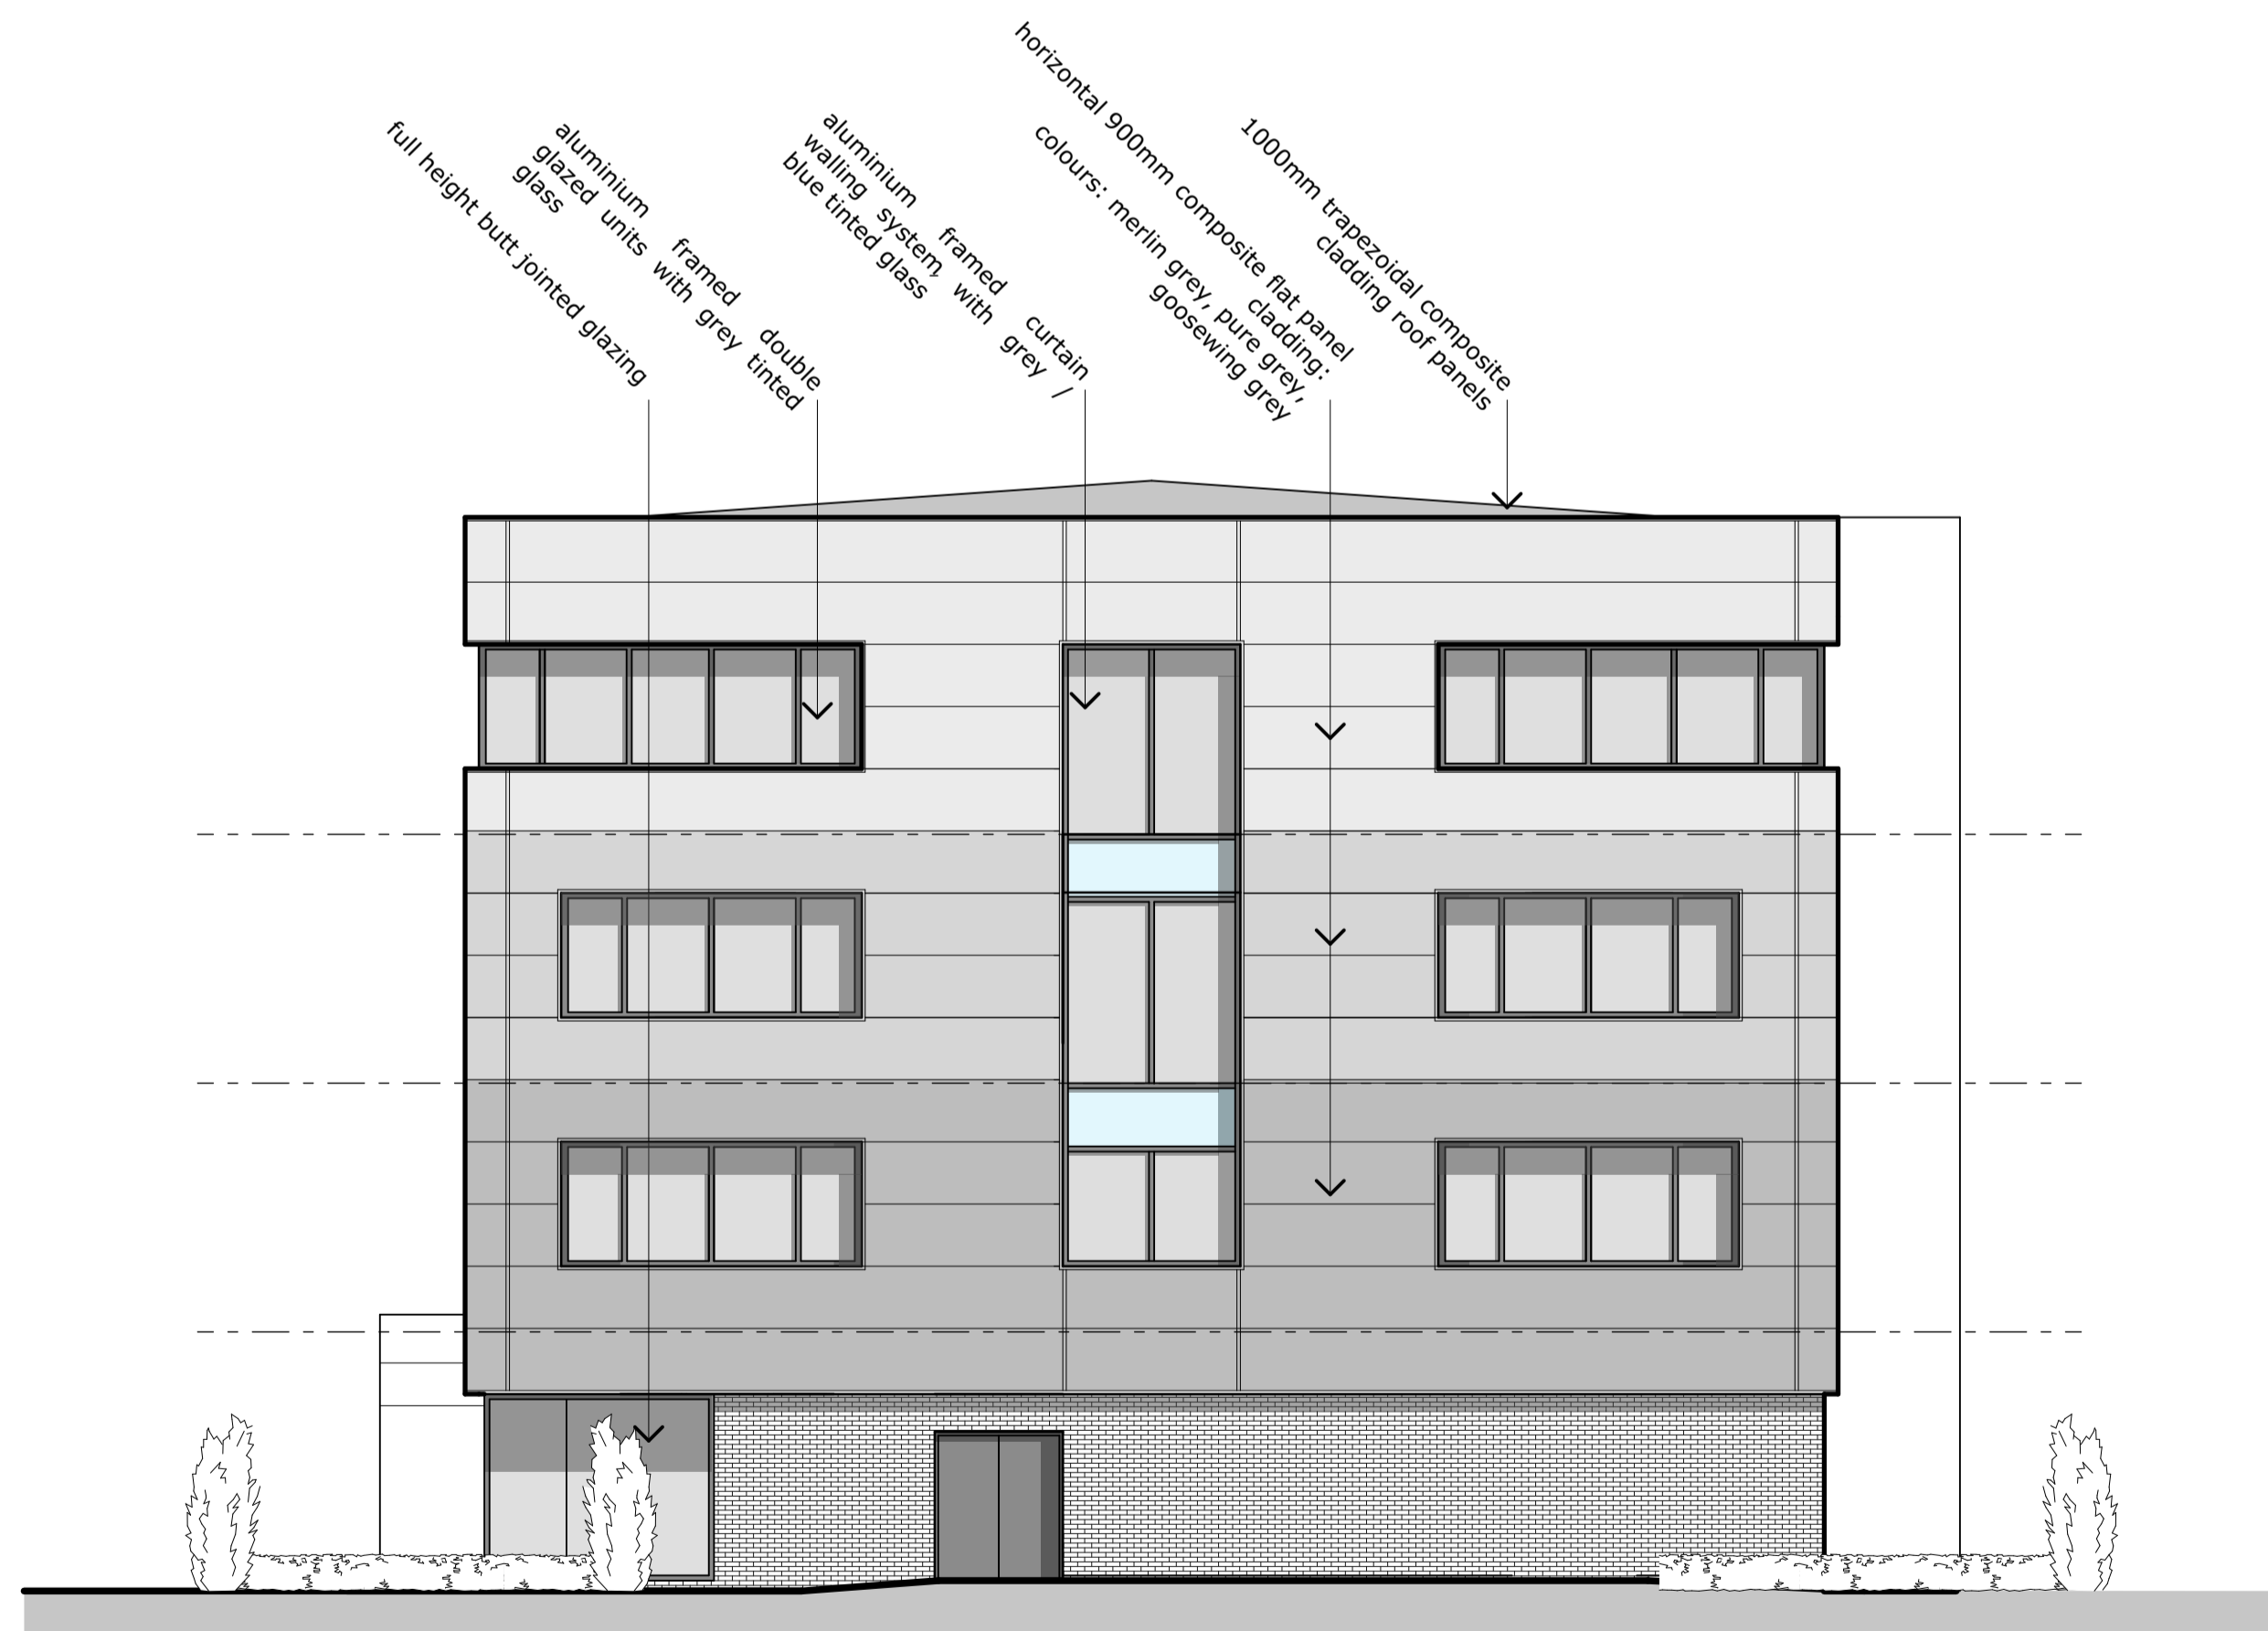

north west