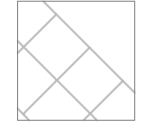
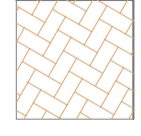
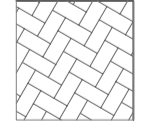
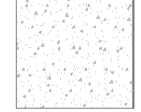

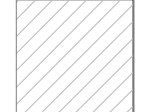



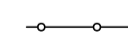




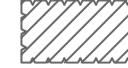



Existing low stone wall to be repaired in reclaimed stone extent as required on site

Planted buffer strip to rear & eastern boundaries

-  Bradstone 600x600 Peak Riven paving slabs - butt jointed
-  Marshall's Priors Permeable tegula 3 size 60mm block paving Harvest
-  Marshall's Priors Permeable block paving 200x100x80 Charcoal
-  Macadam Road
-  Macadam Pavement
-  Service Zone
-  1.8m Close Board Fence
-  1.8m brick wall with creasing tiles and half round coping
-  1.2m stock proof post and wire fence
-  1.2m black estate railing
-  single row granite sett kerb edge
-  second row of granite setts to drive way cross overs
-  4 row of granite sett's
-  Ledge and Braced framed timber gate
-  Proposed Hedges to define plot boundary

**SECTION 106 - NOT APPROVED**  
**SECTION 278 - NOT APPROVED**  
**PSA - NOT APPROVED**

REV. No.	DATE	DESCRIPTION	DRAWN	CHECKED
Client 				
Project South Side Steeple Aston				
Title Surfacing and kerbing layout				
Scale: 1:200 @ A1		Status: PRELIMINARY		
Drawn: KTG	Project Engineer: RF	MJA Project No: 6374	Date: 14/05/2021	Rev: P1
Drawing Number: 6355-MJA-SW-XX-DR-C-004				

**MJA CONSULTING**  
 CIVIL & STRUCTURAL ENGINEERS  
 Ipsum Court, 24 The Quadrant,  
 Abingdon Science Park, Abingdon  
 Oxon, OX14 3YS  
 Tel: 01235 555173  
 Email: mail@mjaconsulting.co.uk

© This drawing is the copyright of Michael A Jennings Associates Limited and may not be copied, altered or reproduced in any way without their permission.