


1 Proposed Section A
Scale: 1:100



2 Proposed Section B
Scale: 1:100

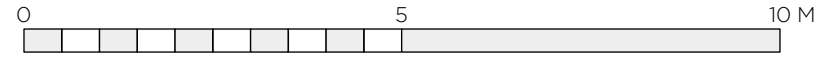

Legend

- 01 Lime washed stone
- 02 Artificial stone slates
- 03 Timber mullion / cladding
- 04 Timber post and beam
- 05 Aluminium clad timber triple glazed windows / doors
- 06 Stone cill / step
- 07 Metal rainwater goods
- 08 Rooflight
- 09 Lead cladding

Charlie Luxton Design
 Beanacre Cottage, Ropeway, Hook Norton, Oxon, OX15 5QB
 info@charlieluxton.com 01608 730086
 Do not scale off this drawing. This drawing is to be read with all other contract documents. Any discrepancies are to be reported to the Architect. At construction status, this drawing remains design intent only. All information to be checked by contractor for site accuracy and fit. Drawings are subject to statutory approvals and site surveys.

P1 12.05.21 CDC: PLANNING
 P2 16.06.21 Client: Comment
 P3 26.07.21 CDC: NMA

non-material amendment

project The Rectory Main Street Sibford Gower Banbury Oxfordshire	drwg no 253_05_300 title Proposed Sections I scale 1:100 @ A3 rev P3
---	---