


Legend

- 01 Lime washed stone
- 02 Artificial stone slates
- 03 Timber mullion / cladding
- 04 Timber post and beam
- 05 Aluminium clad timber triple glazed windows / doors
- 06 Stone cill / step
- 07 Metal rainwater goods
- 08 Rooflight
- 09 Lead cladding

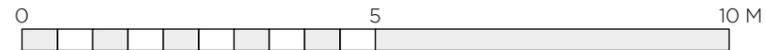

Charlie Luxton Design
 Beanacre Cottage, Ropeway, Hook Norton, Oxon, OX15 5QB
 info@charlieluxton.com
 01608 730086

P3 22.04.21 CDC: PLANNING
 P4 12.05.21 CDC: PLANNING
 P5 26.07.21 CDC: NMA

non-material
 amendment

project
 The Rectory
 Main Street
 Sibford Gower
 Banbury
 Oxfordshire

drwg no
 253_04_301
 title
 Proposed Elevations II
 scale
 1:100 @ A3
 rev
 P5

Do not scale off this drawing. This drawing is to be read with all other contract documents. Any discrepancies are to be reported to the Architect. At construction status, this drawing remains design intent only. All information to be checked by contractor for site accuracy and fit. Drawings are subject to statutory approvals and site surveys.