

SOUTH SIDE

Cherry Trees




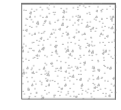





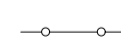








The Croft
Southside Cottage


NOTES:

1.1 DO NOT SCALE FROM THIS DRAWING

1.2 ALL DIMENSIONS ARE IN MM UNLESS OTHERWISE SPECIFIED

REVISION	DESCRIPTION	INITIALS	DATE

-  Bradstone 600x600 Peak Riven paving slabs - butt jointed
-  Marshall's Priors Permeable tegula 3 size 60mm block paving Harvest
-  Marshall's Priors Permeable block paving 200x100x80 Charcoal
-  Macadam Road
-  Macadam Pavement
-  Service Zone
-  1.8m Close Board Fence
-  1.8m brick wall with creasing tiles and half round coping
-  1.2m stock proof post and wire fence
-  1.2m black estate railing
-  single row granite sett kerb edge
-  second row of granite sett's to drive way cross overs
-  4 row of granite sett's
-  Ledge and Braced framed timber gate
-  Proposed Hedges to define plot boundary
-  Code 4 lead flat roofing
-  Samaca 50x25 smooth black slate
-  Random length, coursed height structure Cotswold Stone - Grey Mix



RECTORY LTD RECTORY HOUSE THAME ROAD
HADDENHAM, AYLESBURY, BUCKINGHAMSHIRE, HP17 8DA
T: 01844 295100 F: 01844 295350 www.rectory.co.uk

PROJECT:
SOUTH SIDE
STEEPLE ASTON

DRAWING:
SURFACE MATERIAL AND BOUNDARY PLAN

DEPARTMENT: TECHNICAL	DRAWN BY: GL	CHECKED BY:
DRAWING No: P.224.01.501	SCALE: 1:250	PAPER: A1
STATUS: PROPOSED	DATE: 18.02.21	REV: -

THIS DRAWING IS THE PROPERTY OF RECTORY HOMES LIMITED AND MAY NOT BE COPIED, LENT, REPRODUCED OR DISCLOSED WITHOUT THEIR WRITTEN PERMISSION