


KEY:

- Community Park Boundary
Proposed Shrub Planting
Proposed Field Layer Planting (see drawing and planting schedule for specific species)
Field Layer Extent to also be seeded with Emergate EW1 - Woodland Mixture
SPECIMEN TREES
W7 Woodland - Alnus glutinosa, Quercus petraea, Betula pendula, Salix cinerea, Corylus avellana, Castanea monogyna
W7 Field Layer - See Planting Schedule
W10 Woodland - Quercus robur, Betula pendula, Tilia cordata, Carpinus betulus, Corylus avellana, Crataegus monogyna, Ilex aquifolium, Viburnum opulus
W10 Field Layer - See Planting Schedule
W12 Woodland - Fagus sylvatica, Betula pendula, Corylus avellana, Crataegus monogyna, Ilex aquifolium, Acer campestre
W12 Field Layer - See Planting Schedule
W16 Woodland - Quercus robur, Betula pendula, Fagus sylvatica, Castanea sativa, Sorbus aucuparia, Sambucus nigra, Ilex aquifolium, Fragaria alina
W16 Field Layer - See Planting Schedule
MG3 Wildflower Grassland - Sweet Vernal-grass (Anthoxanthum odoratum) Wood Crane 3-8l Geranium sylvaticum grassland
MG3 Field Layer - See Planting Schedule
MG4 Wet Grassland - meadow foxtail Alpestrus pratensis - Great Burnet Sanguisorba officinalis
MG5 Wildflower Grassland - Crested dog's-tail Cynosurus cristatus - Black knapweed Centaurea nigra grassland
MG6 Wet Grassland - Crested dog's-tail Cynosurus cristatus - Marsh Marestail Galium palustre grassland
EG3 - WOODLAND EDGE MIX - Anthoxanthum odoratum, Bromus inermis, Cynosurus cristatus, Deschampsia cespitosa, Festuca rubra
FORMAL AMENITY GRASS - EMORSGATE EG22 - WEAR TOLERANT TURFGRASS MIXTURE
REEDBED - Achillea ptarmica, Angelica sylvestris, Calluna palustris, Eupatorium cannabinum, Filipendula ulmaria, Geum rivale, Iris pseudacorus, Lotus pedunculatus, Lychnis europaea, Lythrum salicaria, Rumex crispus, Scrophularia auriculata, Silene flacca, Succisa pratensis, Viola cracca, Agraria capillaris, Apocynum odoratum, Briza media, Cynosurus cristatus, Deschampsia cespitosa, Festuca rubra
PRIMARY FOOTPATH - TARMAC
SECONDARY FOOTPATH - HOGGIN
INFORMAL MOWN PATHS
SCRAPES
BEE BANKS
BADGER SETTS
ROCKS IN CHANNEL
ECO STEEL LITTER BIN - BROMAP, GREEN RAL 6005
DOG WASTE BIN - BROMAP, GREEN RAL 6005
BENCHES - BLACKBURN SEAT, BROMAP, GREEN RAL 6005
Timber Fingerspits - Shlo Solid Oak Directional Fingerspits
Belt Stop Fencing, 6m High, Moss Green and Black Finish
Proposed Root Barrier (Retort 1000 or similar) Indicative locations shown, subject to detailed services drawings being finalised.
Fixed Timber Bollards - 200mm width, Group BXTV Corved - Square BXTV Corved S


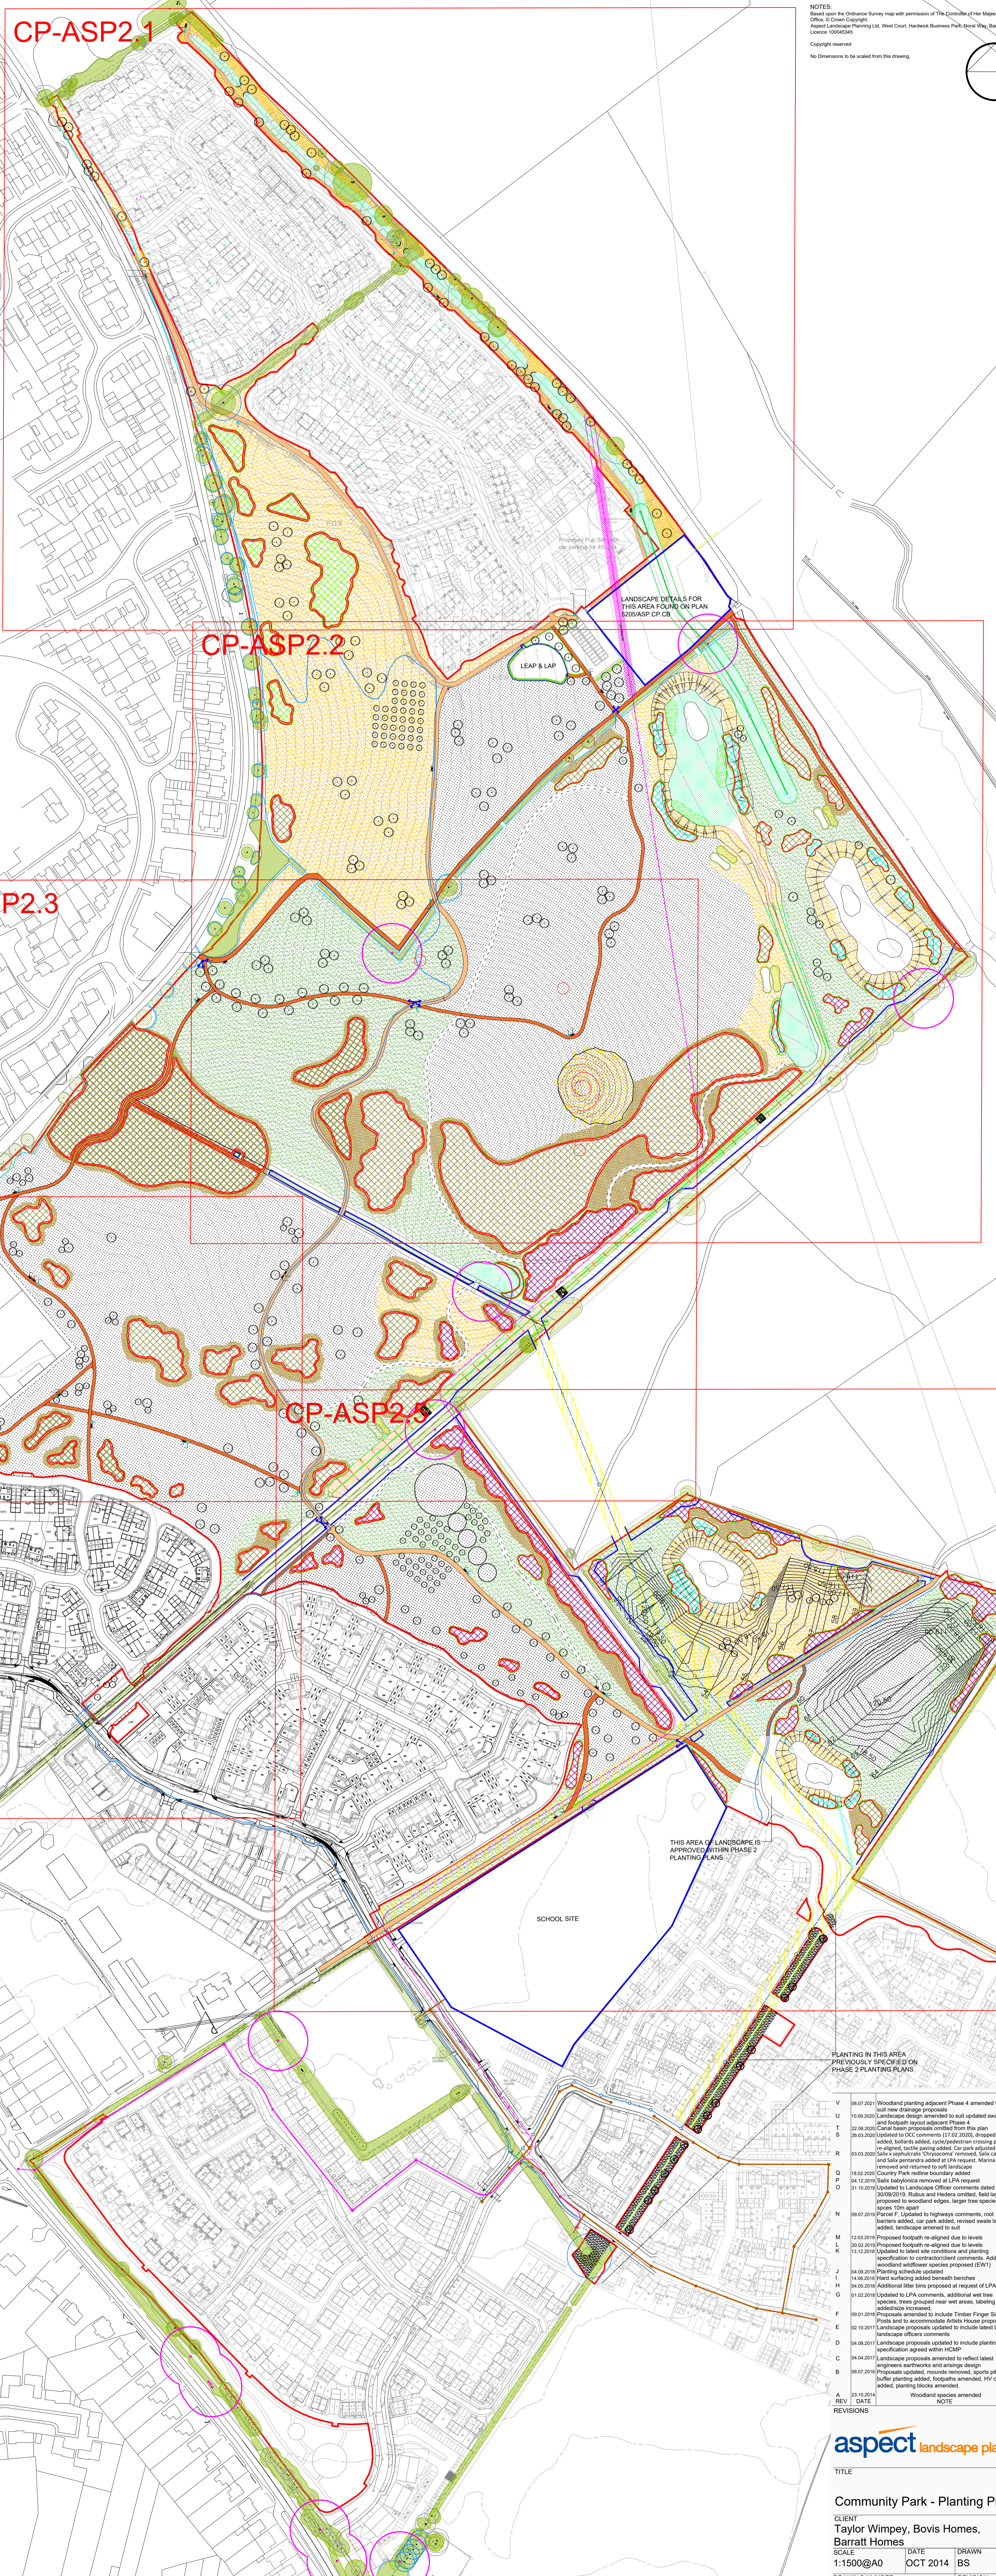


CP-ASP2.4

CP-ASP2.5


aspect landscape planning
TITLE
Community Park - Planting Plan
SCALE 1:1500@A0
DATE OCT 2014
DRAWN BS
CHKD KJC
REVISION V