



REVISION/S:


- A. 2017-05-09. Plot 647 removed to suit the Planning Layout Drawing 0521-PH9-102 A. DW
- B. 2017-05-30. Plot numbers updated to suit revised Planning Layout. DW
- C. 2017-11-29. Plans updated to match the working drawings. PVA
- D. 2018-04-30. Plot numbers updated to suit phasing at client request. PVA

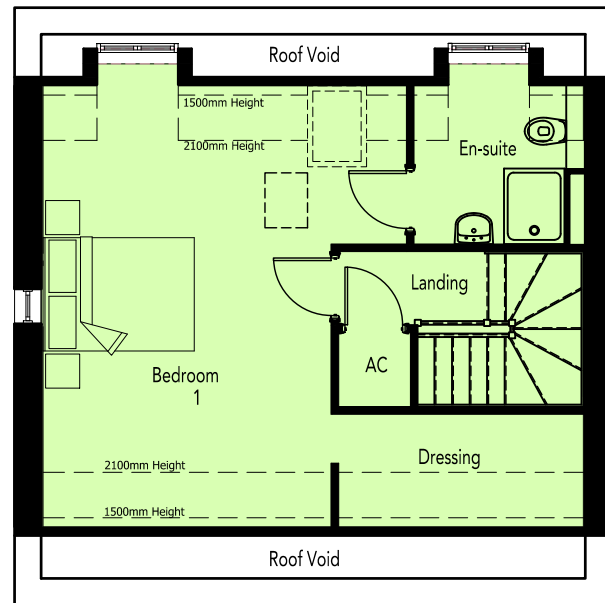

SECOND FLOOR PLAN

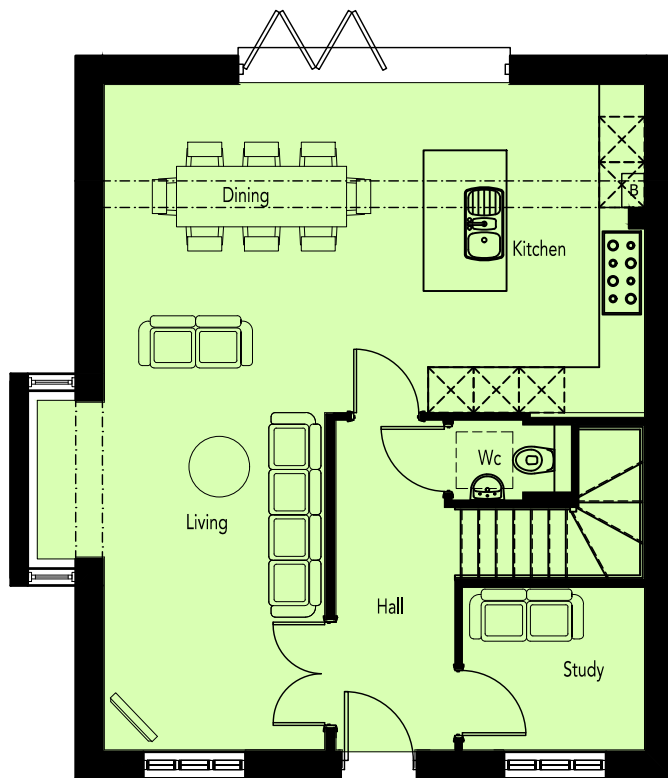

GROUND FLOOR PLAN

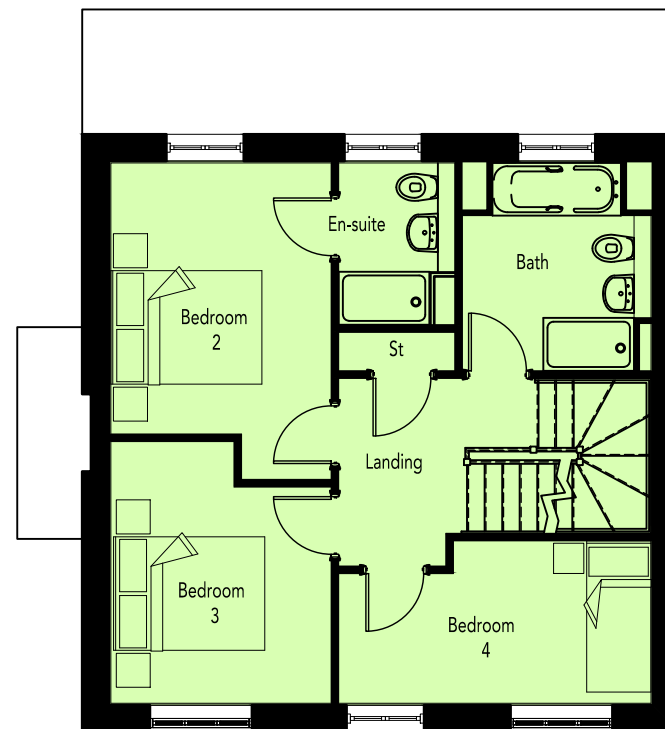

FIRST FLOOR PLAN

AREA SCHEDULE				
REF /	NET AREA		GROSS AREA	
	m <sup>2</sup>	ft <sup>2</sup>	m <sup>2</sup>	ft <sup>2</sup>
GROUND FLOOR	64.63	695.68	65.47	704.72
FIRST FLOOR	51.06	549.61	51.78	557.36
SECOND FLOOR	42.15	453.70	42.83	461.02
TOTAL	157.84	1698.99	160.08	1723.10

NOTES

**NET AREA** = AREA MEASURED WITHIN THE BOUNDARY OF THE PLASTER FINISH TO EXTERNAL WALL AND SLOPING CEILINGS AT 1500MM ABOVE FFL.

**GROSS AREA** = AREA MEASURED WITHIN THE BOUNDARY OF THE INNER STRUCTURAL FACE OF THE EXTERNAL WALL AND SLOPING CEILINGS AT 1200MM ABOVE FFL.

