

Harrod Contemporary Arch & Pergola Walkway

GENERAL NOTES

This drawing is to be used for planting information only, and is subject to alteration through changes to the site layout or until approved by the area designer.

Any species substitution by the contractor must be verified with the Landscape Architect through the Job Architect.

This layout must be checked in accordance with NHBC Standards 2017 (Chapter 4.2 - Building Near Trees & Chapter 9.2 Drives, Paths and Landscaping) by the Regional Engineer prior to implementation.

Excavations: Contractors must ensure that they have full information relating to service and drainage positions before undertaking any excavations.

Root barriers to be used in association with tree planting adjacent to kerbs / services / footpaths etc. (GreenBlue Urban ReRoot products or similar application, in accordance with manufacturer's instructions).

LEGEND

- SOFT LANDSCAPE**
- Proposed trees
 - Proposed specimen
 - Proposed hedgerow
 - Proposed ornamental planting
 - Proposed amenity grass
 - Vegetation proposed as per LLA drawing 1619 A6 14
- HARD LANDSCAPE**
- Proposed Harrod Contemporary Arch & Pergola Walkway or similar approved
 - Proposed Moordale Textured by Bradstone; Color: Natural; or similar approved
 - Proposed Blended Natural Sandstone by Bradstone or similar approved
 - Proposed Garden sculpture
 - Proposed Uplighter Positions

FERNS

Number	Plant Name	Container	Specification	Density
20 -	Dryopteris filix-mas	5L	Full Pot: C	5/m ²

Total :20 -

HERBACEOUS

Number	Plant Name	Container	Specification	Density
25 -	Agapanthus africanus	5L	Full pot; C	Counted
36 -	Aster 'Little Carlow'	5L	Full Pot: C	5/m ²
26 -	Rodgersia pinnata	10L	Full Pot: 2 or 3 Buds: C	3/m ²
27 -	Verbena bonariensis	10L	Full Pot: C	5/m ²

Total :114 -

TREES

Number	Plant Name	Height	Specification
3 -	Amelanchier lamarckii	250-300cm	Multi-Stemmed: Bushy: 3 Stems min.: C

Total :3 -

SHRUBS

Number	Plant Name	Height	Container	Specification	Density
26 -	Aucuba japonica	60-80cm	10L	Bushy: 5 brks: C	3/m ²
12 -	Elaeagnus x ebbingei	60-80cm	5-7.5L	Branched: 4 brks: C	4/m ²
11 -	Euonymus fortunei 'Silver Queen'	60-80cm	10L	Bushy: 7 brks: C	4/m ²
20 -	Hypericum calycinum	20-30cm	5L	Bushy: 6 brks: C	8/m ²
50 -	Ilex crenata 'Convexa'	40-60cm	10L	Bushy: 9 brks: C	3/m
22 -	Lavandula angustifolia 'Hidcote'	30-40cm	10L	Bushy: 9 brks: C	5/m ²
20 -	Lavandula angustifolia 'Hidcote'	30-40cm	10L	Bushy: 9 brks: C	3/m ²
18 -	Lavandula x intermedia 'Alba'	20-30cm	10L	Bushy: 9 brks: C	3/m ²
16 -	Osmanthus x burkwoodii	60-80cm	10L	Bushy: 7 brks: C	3/m ²
10 -	Rosa 'Kent'	40-60cm	10L	Cutting: bush; 4 breaks	3/m ²
22 -	Sarcococca confusa	40-60cm	10L	Bushy: 8 brks: C	3/m ²
21 -	Sarcococca hookeriana digyna	40-60cm	10L	Bushy: 6 brks: C	5/m ²
39 -	Viburnum davidii	30-40cm	5-7.5L	Bushy: 4 brks: C	5/m ²

Total :287 -

SPECIMEN

Number	Plant Name	Height	Container	Specification	Density
6 -	Hamamelis x intermedia 'Pallida'	60-80cm	10L	Branched: 5 brks: C	Counted
5 -	Laurus nobilis	125-150cm	20-25L	Ball on Stem: Topiary Half Standard: Ball diameter 40-50cm: C: Clear Stem 90cm: Neatly Clipped	Counted
3 -	Magnolia stellata	100-125cm	25L	Branched: 5 brks: C	Counted

Total :14 -

CLIMBERS


Number	Plant Name	Height	Container	Specification	Density
11 -	Clematis 'Prince Charles'	175-200cm	10L	Caned; several shoots; 5 breaks	Counted

Total :11 -

GRASSES

Number	Plant Name	Container	Specification	Density
59 -	Carex morrowii 'Ice Dance'	5L	Full Pot: C	5/m ²
31 -	Carex oshimensis 'Evergold'	7.5-10L	Full Pot: C	5/m ²
6 -	Pennisetum alopecuroides 'Hameln'	7.5-10L	Full Pot: C	Counted
23 -	Stipa gigantea	10L	Full Pot: C	3/m ²
6 -	Stipa gigantea	10L	Full Pot: C	Counted
13 -	Stipa tenuissima	5-7.5L	Full Pot: C	5/m ²

Total :138 -

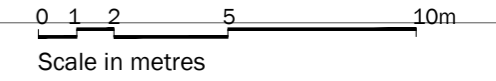

Rev	Date	Description
P02	15.01.21	Adjustments to pergola
P01	18.12.20	First issue

Title: Detailed Planting Proposals
Sales Garden

Project: Heyford Park, Bicester Parcel 9
Client: Dorchester Living

Date: Dec 2020
Scale: 1:200 @ A2

Drawing No: 1619A6-LLA-20-00-DR-L-0020
Revision: P02
Suitability: Information
Project No: 1619 A6

T: +44 (0)1279 847044 E: office@lizlake.com www.lizlake.com

Copyright Liz Lake Associates
Information contained in this drawing is confidential and may not be used for any purpose other than that for which the drawing is supplied without prior written authority of Liz Lake Associates. This drawing is copyright and may not be copied except within the agreed conditions of supply.

BASE MAPPING: Reproduced from Ordnance Survey map data by permission of Ordnance Survey © Crown copyright 2020. Licence No. 100007196. © Crown copyright and database rights 2020. Ordnance Survey Licence No. 0100031673. This drawing may contain information and/or mapping from a number of sources and its accuracy should be verified on site.

LIZ LAKE ASSOCIATES
LANDSCAPE ARCHITECTS

For Landscape Specification & Details refer to LLA drawing 1619 A6 17