


Copyright Pegasus Planning Group Ltd. Crown copyright. All rights reserved. Ordnance Survey Copyright Licence number 100042903. Promap Licence number 100020449. EmsaSite Licence number 0100031673. Standard OS licence rights conditions apply. Pegasus accepts no liability for any use of this document other than for its original purpose, or by the original client, or following Pegasus' express agreement to such use. T 01285 441717 www.pegasusppg.co.uk



KEY
SITE BOUNDARY

Note: All Kerbing to be flush / 125mm half batter or 25mm bull nose upstand for drainage

Hard Standing Note: Main parking area to be asphalt, access junction to be block paving

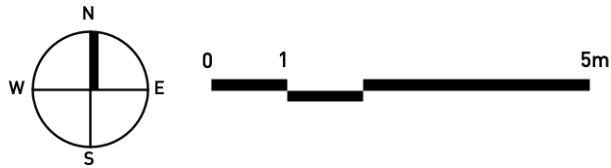

HEYFORD PARK - PHASE 9 SALES AREA, PARKING AREA PLAN

